

# McKENZIE VILLAGE SITE PLAN

NO SCALE

McKENZIE VILLAGE


300 W. FAIRVIEW DRIVE  
SPRINGFIELD, OREGON



Housing And Community Services Agency of Lane County  
300 WEST FAIRVIEW DRIVE, SPRINGFIELD, OREGON 97177 DAY ISLAND ROAD, EUGENE, OREGON  
PHONE: (541) 682-4080 FAX: (541) 682-3755  
PHONE: (541) 682-3875 FAX: (541) 682-3411


## SITE PLAN

PROJECT	AMP 200
DATE	JUL 2014
DRAWN	WJH
AMP 200 (A)	
AMP 200 (B)	
OR 6-02	
OR 6-03	
SHEET	6-2 A

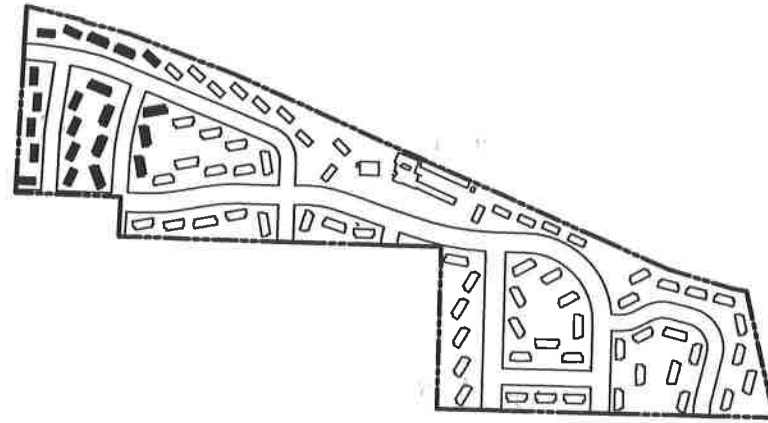

LOCATOR PLAN

# McKENZIE VILLAGE PARTIAL SITE PLAN

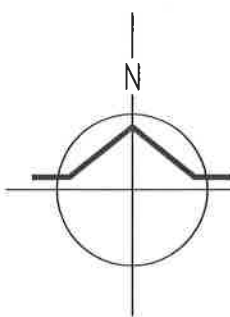

1" = 60'

## McKENZIE VILLAGE


300 W. FAIRVIEW DRIVE  
SPRINGFIELD, OREGON



Housing And Community Services Agency of Lane County  
177 DAY ISLAND ROAD, EUGENE, OREGON  
PHONE : (541) 682-4090  
300 WEST FAIRVIEW DRIVE, SPRINGFIELD, OREGON  
PHONE : (541) 682-3755  
FAX : (541) 682-3875  
FAX : (541) 682-3411

### PARTIAL SITE PLAN

PROJECT	AMP 200
DATE	JUL 2014
DRAWN	WJH
AMP 200 (A)	
AMP 200 (B)	
OR 6-02	
OR 6-03	
SHEET	<b>6-2 B</b>

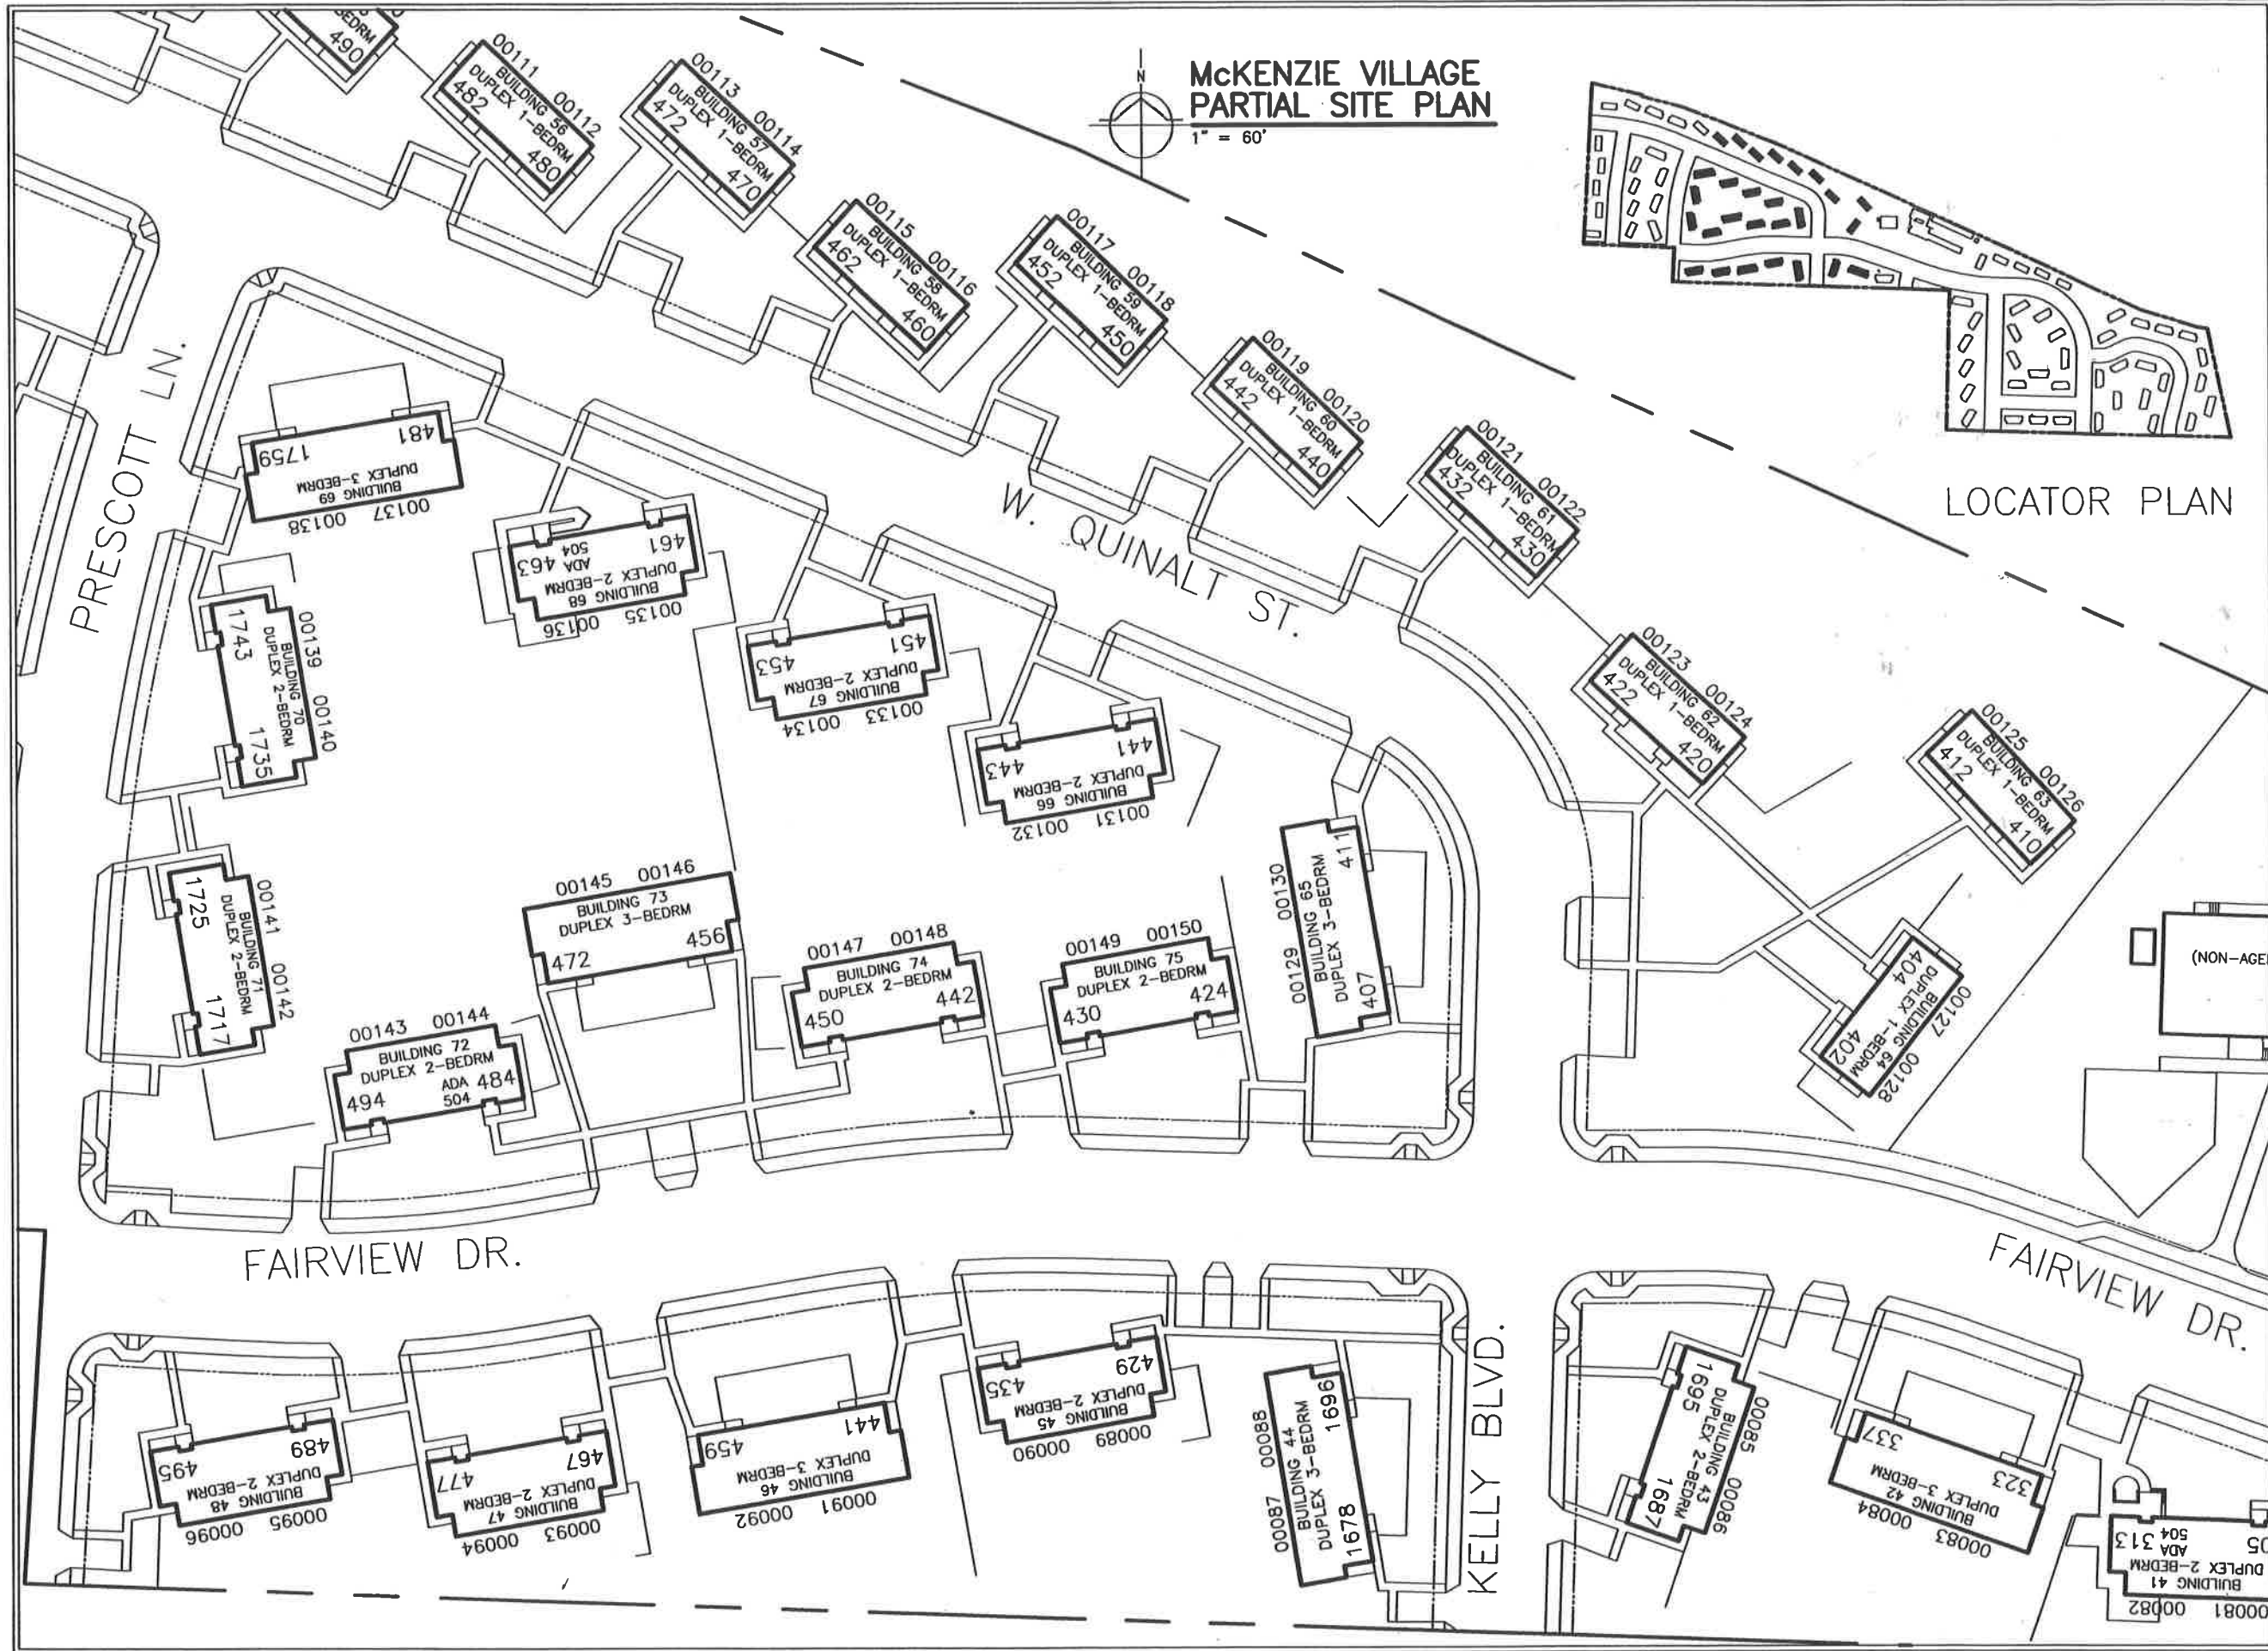

McKENZIE VILLAGE



300 W. FAIRVIEW DRIVE  
SPRINGFIELD, OREGON



Housing And Community Services Agency of Lane County  
300 WEST FAIRVIEW DRIVE, SPRINGFIELD, OREGON 97132  
PHONE: (541) 862-4090 FAX: (541) 862-3411


PARTIAL SITE PLAN	
PROJECT	AMP 200
DATE	JUL 2014
DRAWN	WJH
AMP 200 (A)	
SHEET	6-2 C



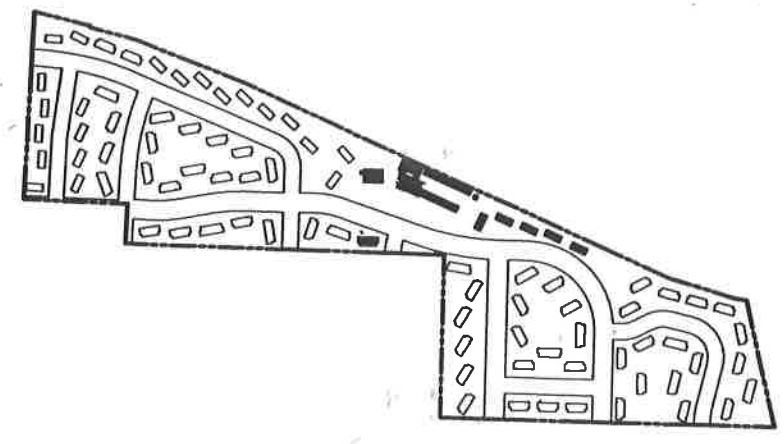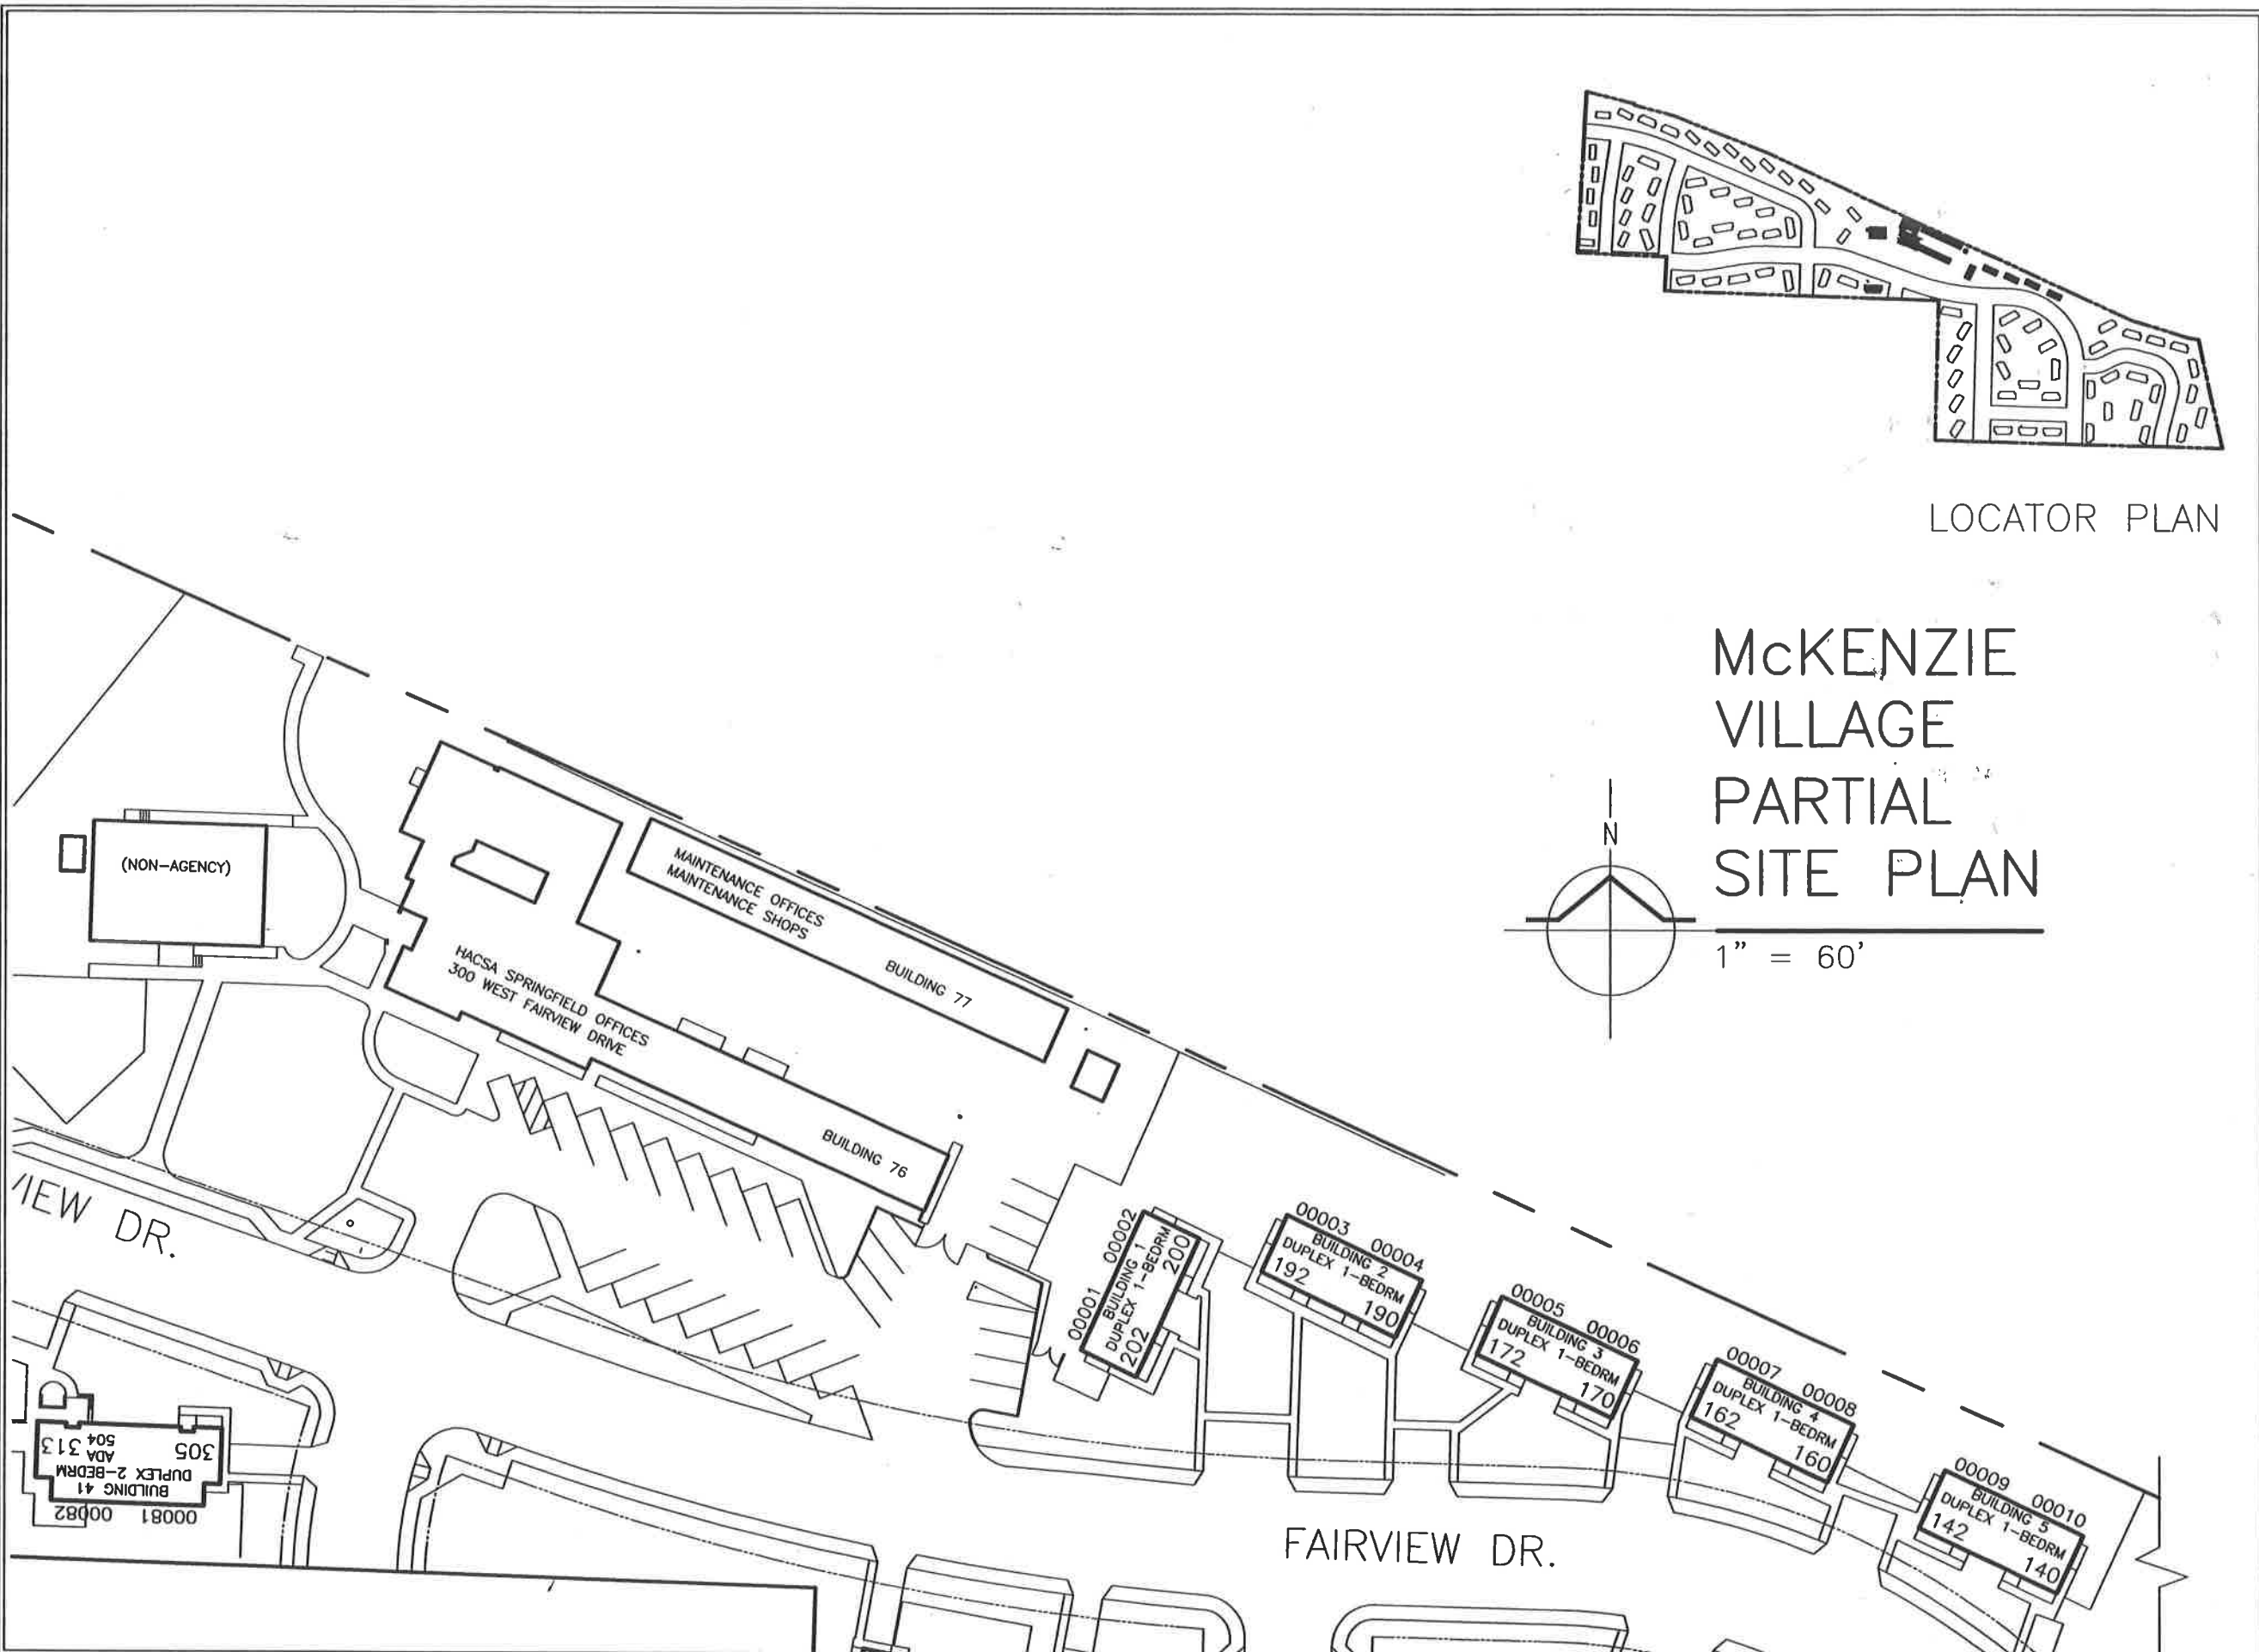

LOCATOR PLAN

# McKENZIE VILLAGE PARTIAL SITE PLAN

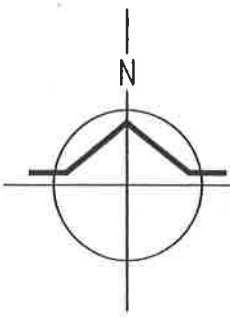

1" = 60'

**McKENZIE VILLAGE**  
 300 W. FAIRVIEW DRIVE  
 SPRINGFIELD, OREGON





**HACSA**  
 Housing And Community Services Agency of Lane County  
 300 WEST FAIRVIEW DRIVE, SPRINGFIELD, OREGON 97131  
 PHONE: (541) 882-0090 FAX: (541) 882-3755  
 FAX: (541) 882-3875

## PARTIAL SITE PLAN


PROJECT AMP 200  
 DATE JUL 2014  
 DRAWN WJH  
 AMP 200 (A)

OR 6-02 SHEET **6-2 D**

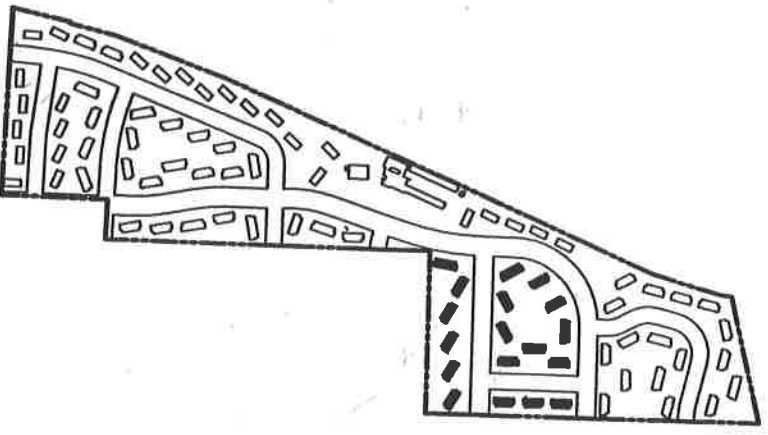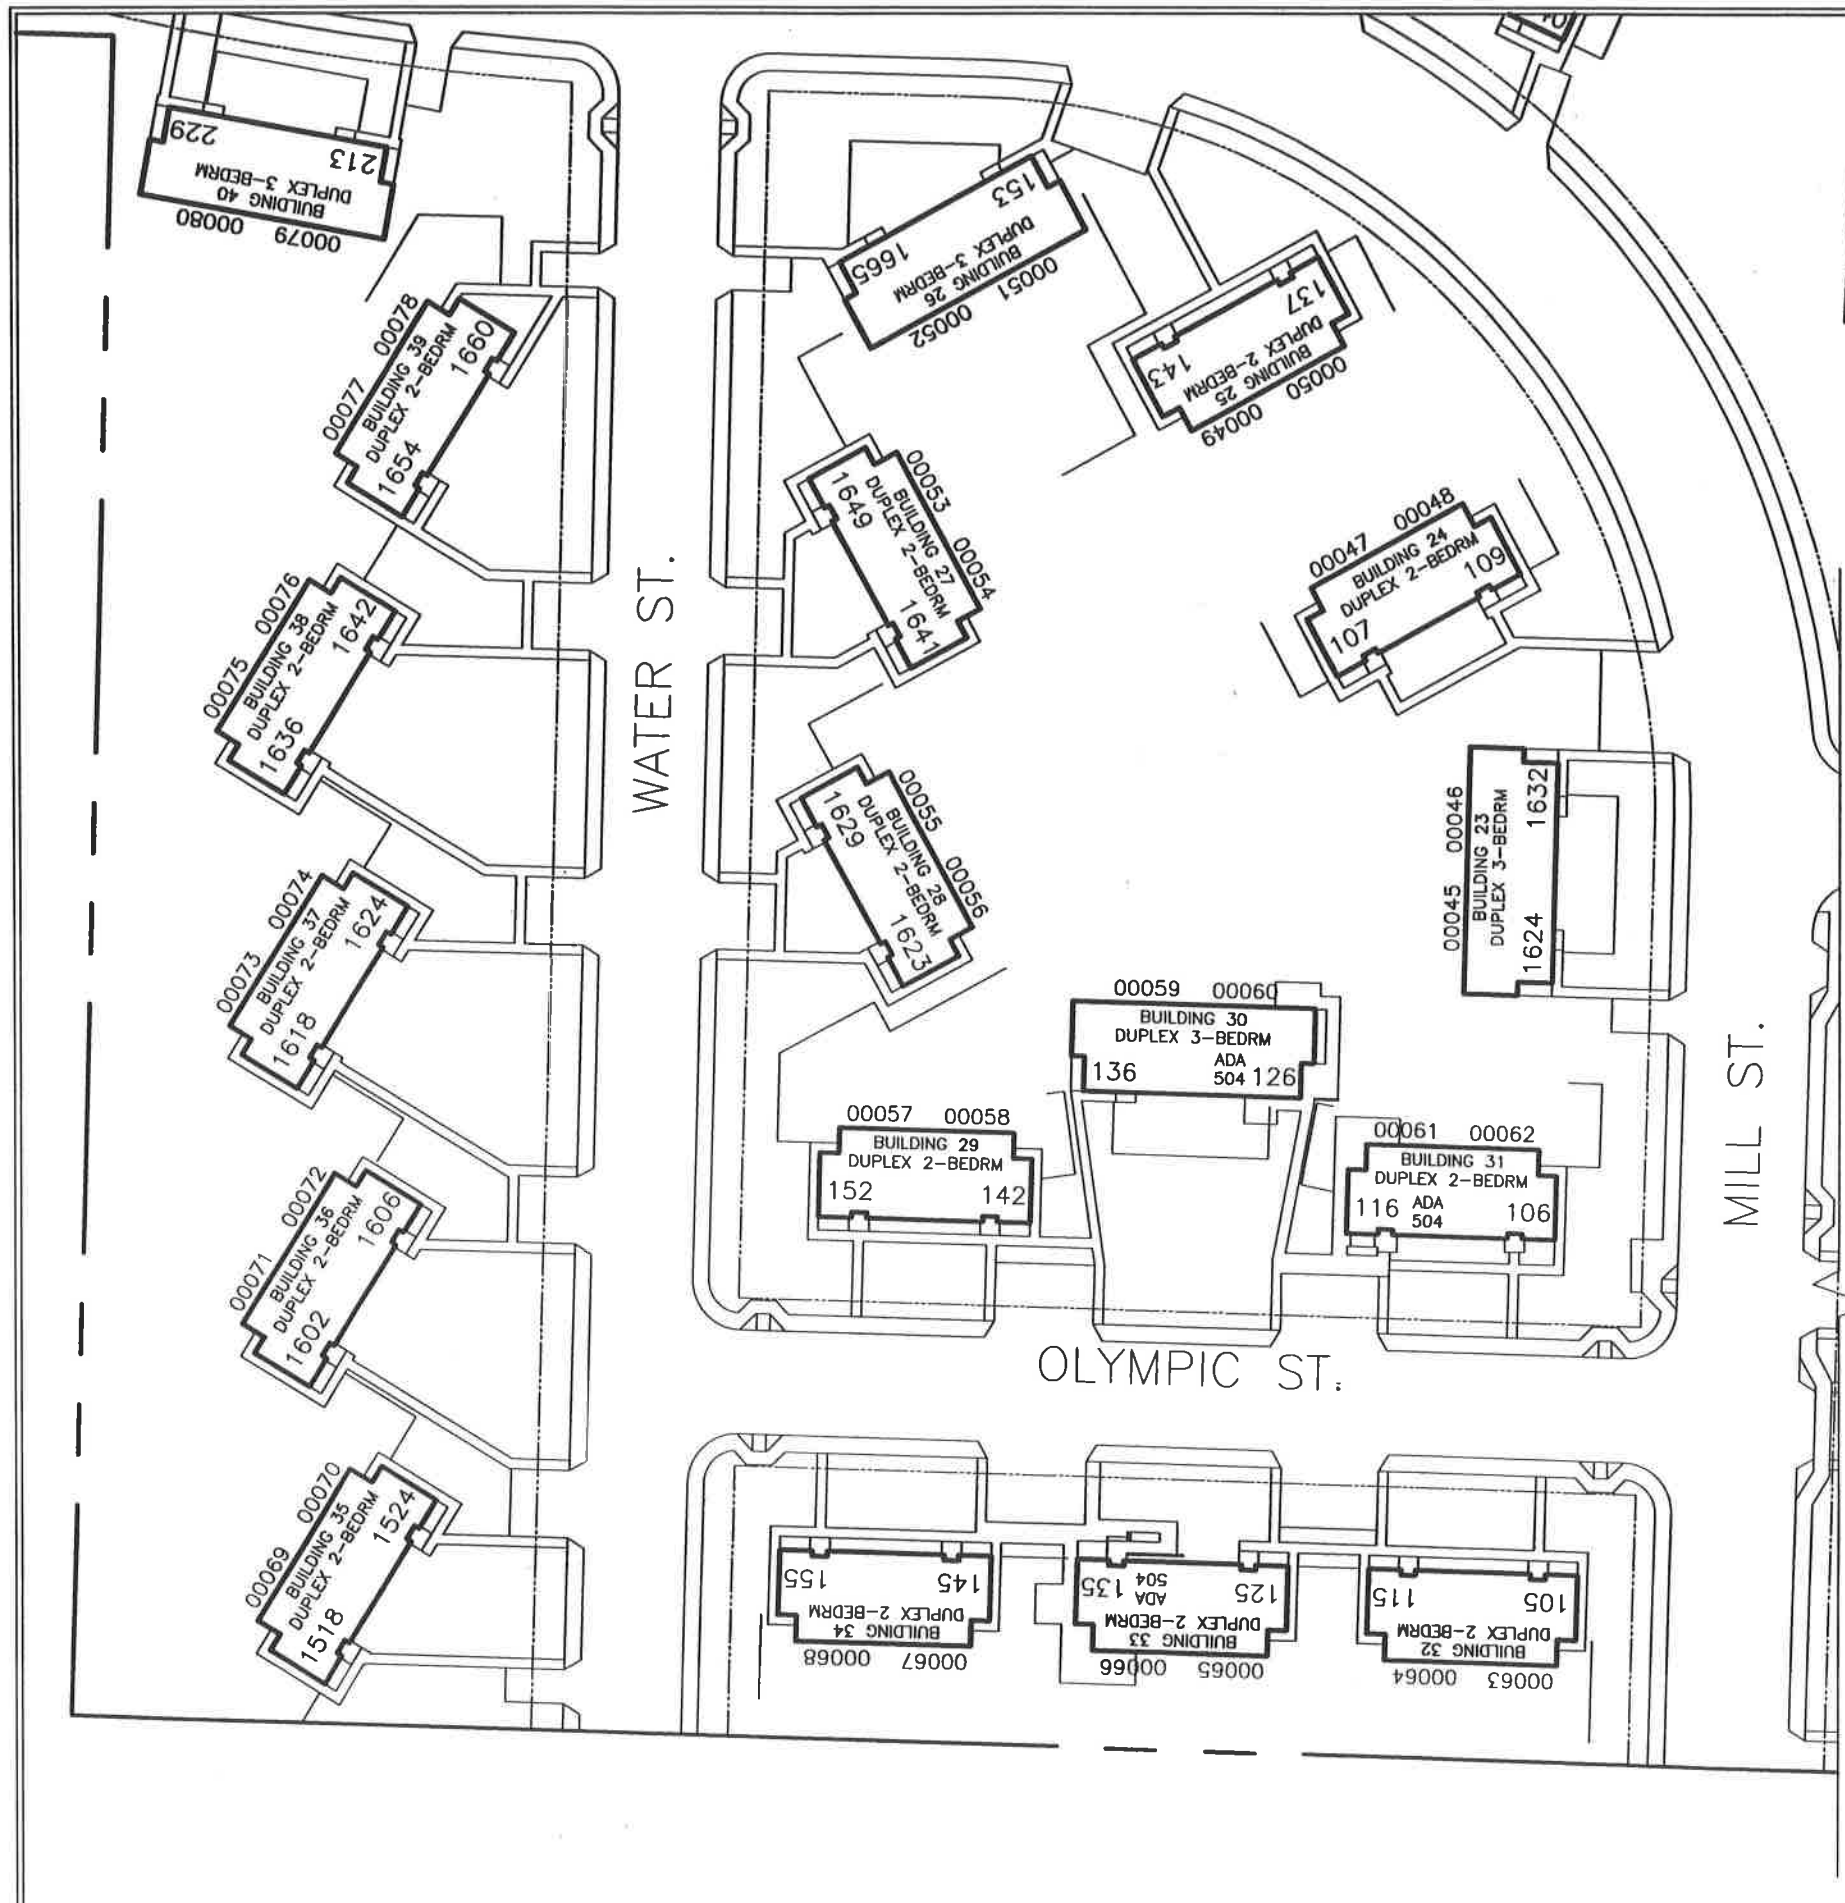

LOCATOR PLAN

MCKENZIE VILLAGE  
PARTIAL  
SITE PLAN

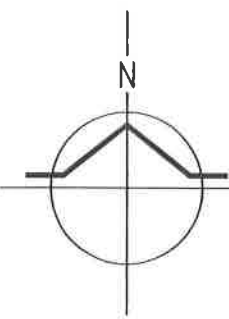

1" = 60'

MCKENZIE VILLAGE

300 W. FAIRVIEW DRIVE  
SPRINGFIELD, OREGON





Housing And Community Services Agency of Lane County  
300 WEST FAIRVIEW DRIVE, SPRINGFIELD, OREGON 177 DAY ISLAND ROAD, EUGENE, OREGON  
PHONE : (541) 882-4080 PHONE : (541) 882-3755  
FAX : (541) 882-3878 FAX : (541) 882-3411

PARTIAL SITE PLAN


PROJECT AMP 200  
DATE JUL 2014  
DRAWN WJH  
AMP' 200 (A)

OR 6-02  
SHEET 6-2 E

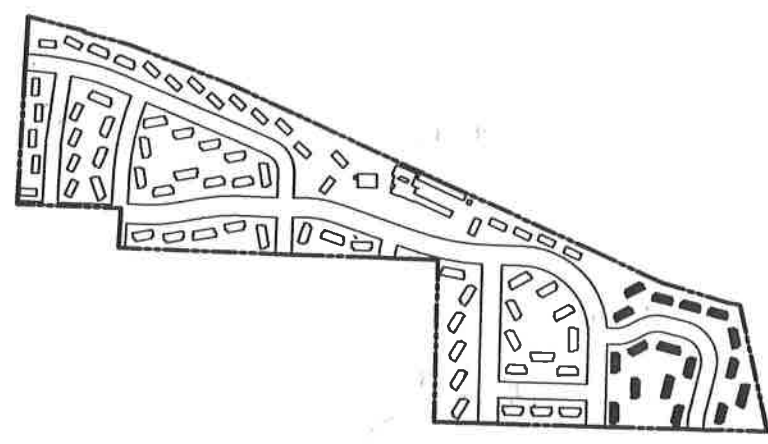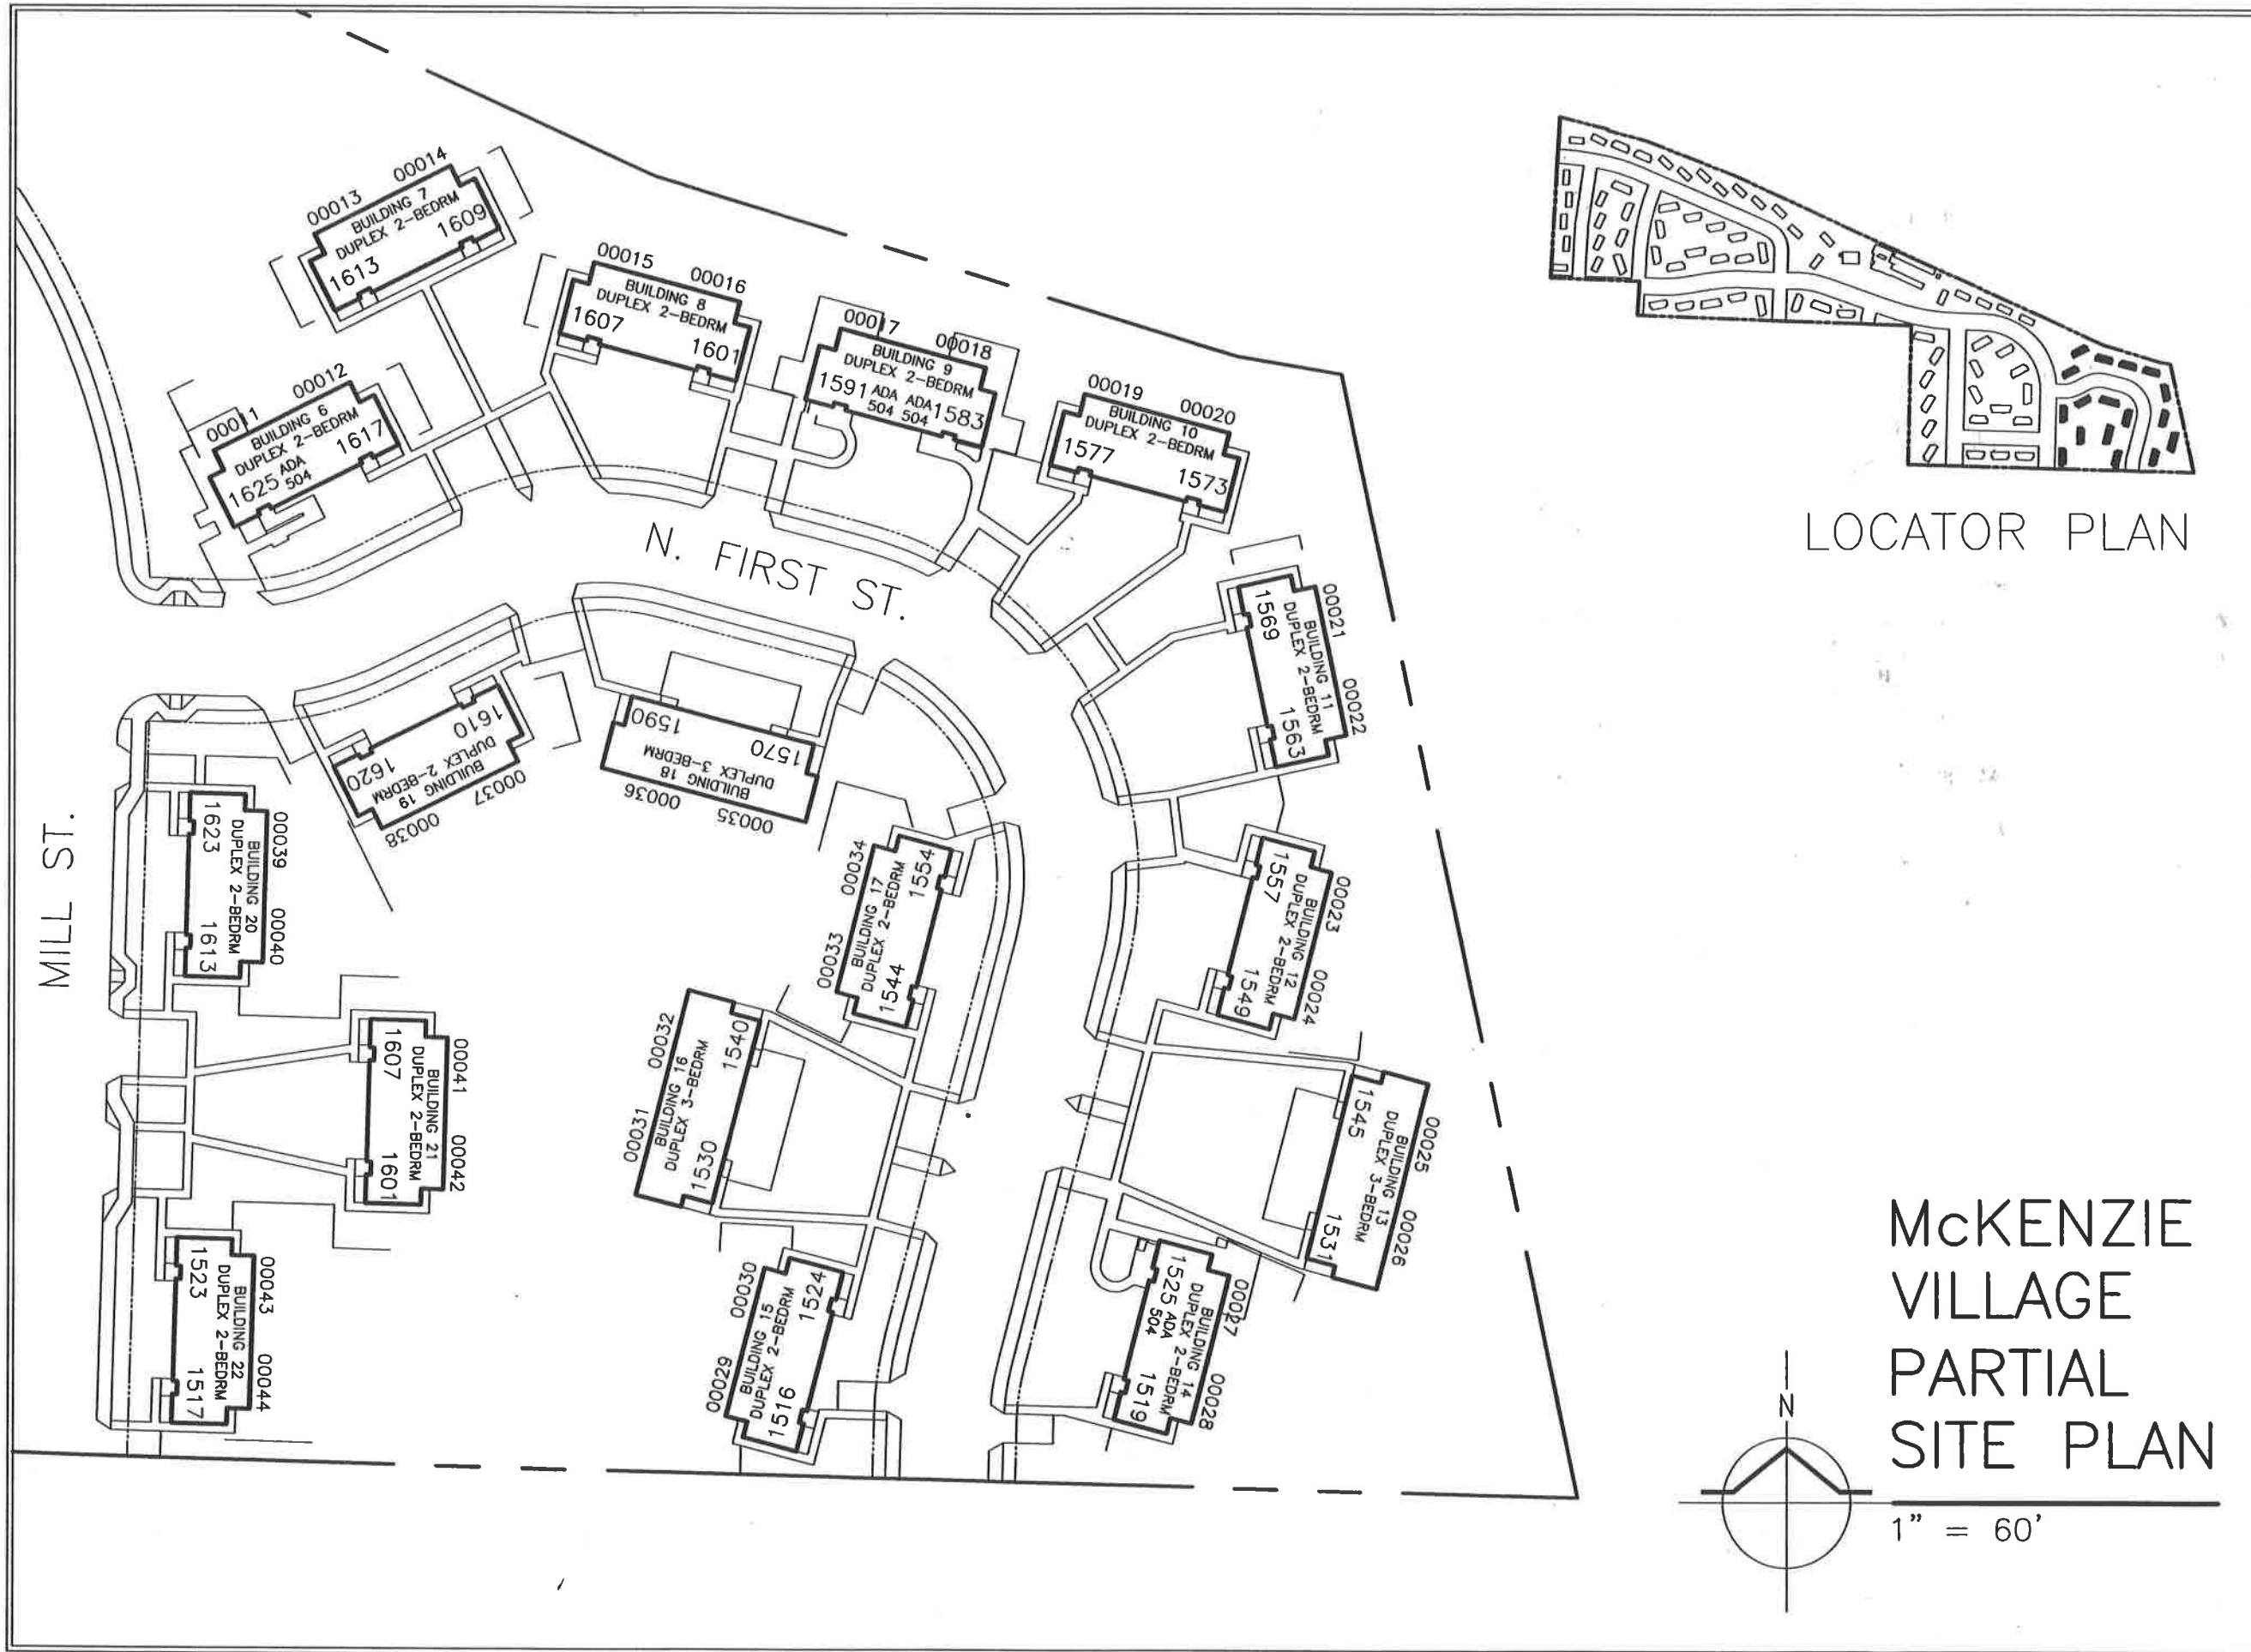

LOCATOR PLAN

McKENZIE VILLAGE  
PARTIAL  
SITE PLAN

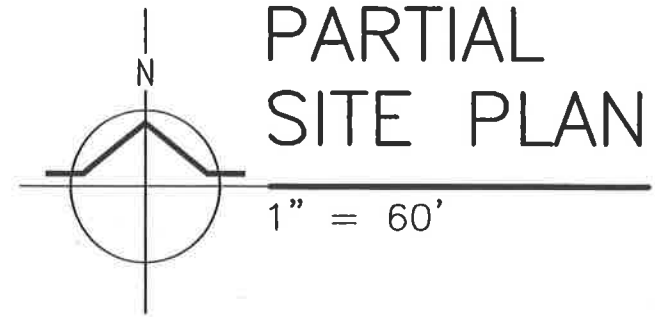

McKENZIE VILLAGE

300 W. FAIRVIEW DRIVE  
SPRINGFIELD, OREGON



Housing And Community Services Agency of Lane County  
300 WEST FAIRVIEW DRIVE, SPRINGFIELD, OREGON 177 DAY ISLAND ROAD, EUGENE, OREGON  
PHONE: (541) 682-4090 FAX: (541) 682-3755  
PHONE: (541) 682-3875 FAX: (541) 682-3411

PARTIAL SITE PLAN

PROJECT AMP 200  
DATE JUL 2014  
DRAWN WJH  
AMP 200 (A)

OR 6-02  
SHEET 6-2 F