



177 Day Island Rd., Eugene, OR 97401 • PH 541-682-3755 • FAX 541-682-3411
300 West Fairview Dr., Springfield, OR 97477 • PH 541-682-4090 • FAX 541-682-3875



Homes. People. Partnerships. Good. www.homesforgood.org

ADDENDUM TO RFP

Solar PV for Office Renovation Project

ISSUE DATE: March 28, 2019

UPDATED DUE DATE: April 10, 2019 by 5:00 PM

RFP CONTACT: Nora Cronin
Project Developer
Homes for Good
177 Day Island Road
Eugene, OR 97401
Phone: 541-682-2521
Email: ncronin@homesforgood.org


The due date for the Request for Proposals for the design and installation of a solar PV system at 100 W. 13th Avenue in Eugene, Oregon has been extended to April 10, 2019 by 5:00 PM.

Clarifications on the RFP:

1. There was a solar PV system installed on the upper roof of the building in the past, but it was removed years ago.
2. Assume the following warranties:
 - a. Panels – 25 years
 - b. Inverter – 10 years with additional purchase for up to 20-25 years
 - c. Rack system – 20 years
 - d. Installation – Minimum 2 years
3. Attached are the 60% electrical plans for the larger office renovation project, for reference.

ELECTRICAL LEGEND


LOW-VOLTAGE ELECTRICAL CONDUCTORS & CABLES

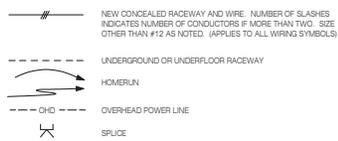

GROUNDING & BONDING FOR ELECTRICAL SYSTEMS




RACEWAYS & BOXES FOR ELECTRICAL SYSTEMS

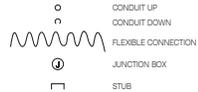

CABLE TRAY FOR ELECTRICAL SYSTEMS



LIGHTING CONTROL EQUIPMENT

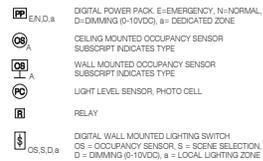


LOW-VOLTAGE DISTRIBUTION




PANELBOARDS



ELECTRICAL CABINETS & ENCLOSURES

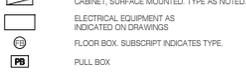


WIRING DEVICES

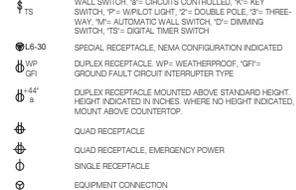

OVER-CURRENT PROTECTIVE DEVICES



MOTOR & CIRCUIT DISCONNECTS

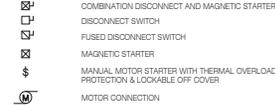

VARIABLE FREQUENCY MOTOR CONTROLLER




ELECTRICITY METERING



STANDBY GENERATION SYSTEM



LIGHTING FIXTURES

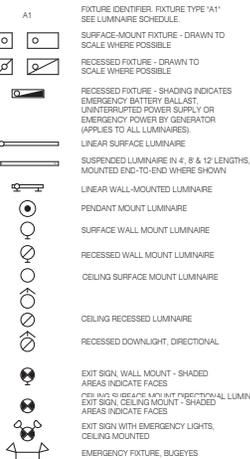

AUDIO/VISUAL DEVICES



DATA COMMUNICATIONS




INTERCOMMUNICATIONS & PROGRAM SYSTEMS



ACCESS CONTROL



FIRE DETECTION & ALARM

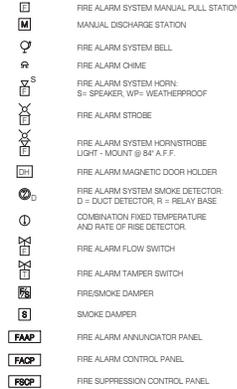

GENERAL



SHEET INDEX - ELECTRICAL

Table listing sheet numbers and titles for the electrical sheet index, including site plan, demolition, lighting, and power plans.


ABBREVIATIONS

Table of abbreviations for electrical symbols, such as AFF for above finished floor, BLDG for building, and CON for conduit.

GENERAL NOTES

- List of 16 general notes regarding facility operation, construction coordination, equipment location, and safety during construction.

PRELIMINARY NOT FOR CONSTRUCTION

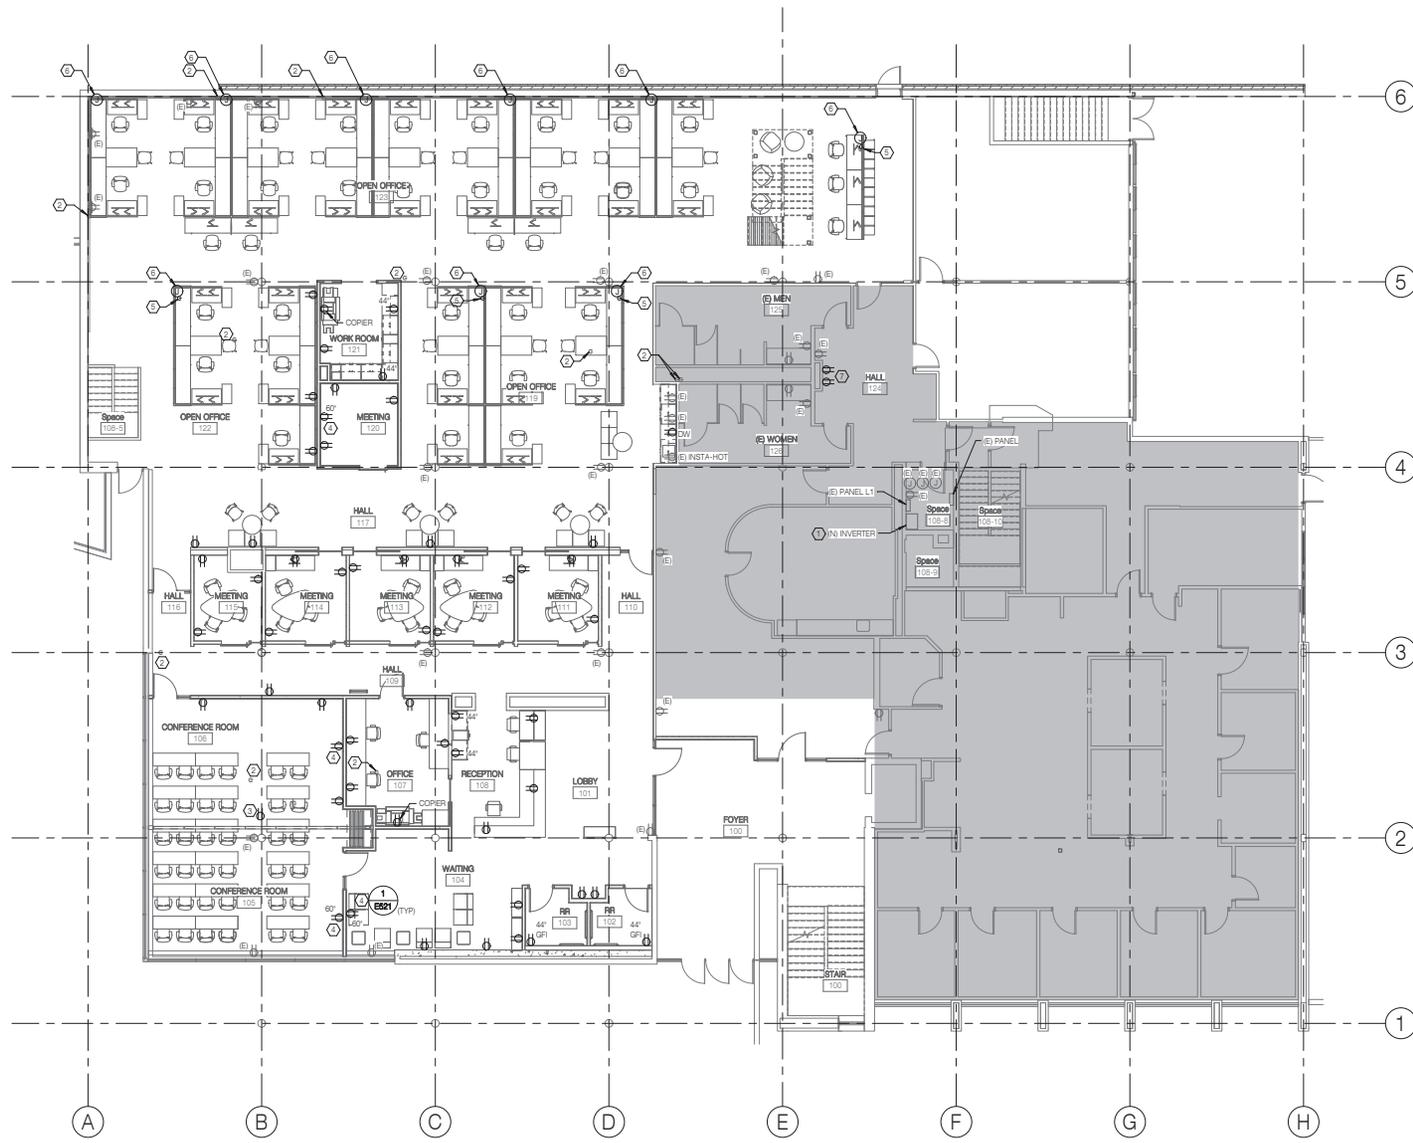

- REFERENCE NOTES:**
- 1 REPLACE EXISTING LIGHTING INVERTER WITH NEW INVERTER. BASIS OF DESIGN: MEYERS ILLUMINATOR E6 SERIES 3.0 RW 120120.
 - 2 EXISTING POWER PENETRATION FROM LOWER LEVEL.
 - 3 CEILING MOUNTED PROJECTOR. COORDINATE LOCATION AND CONFIGURATION WITH ARCHITECT.
 - 4 WALL MOUNTED FLAT SCREEN MONITOR. REFERENCE DETAIL 1.ES21.
 - 5 NEW POWER PENETRATION FROM LOWER LEVEL TO SERVE SYSTEMS FURNITURE.
 - 6 PROVIDE POWER CONNECTION TO SYSTEMS FURNITURE. COORDINATE LOCATION AND CONFIGURATION WITH ARCHITECT.
 - 7 NEW WATER COOLER. CONNECT TO EXISTING CIRCUIT MADE AVAILABLE BY DEMOLITION OF EXISTING COOLER. COORDINATE LOCATION AND CONFIGURATION WITH PLUMBING. REFERENCE 1.P112.

PRELIMINARY
NOT FOR
CONSTRUCTION

**SW
E**
SYSTEMS WEST
ENGINEERS
725-A Street
Springfield, OR 97477
541.342.2710
systemswestengineers.com
SWE Proj. No. 0001.08

60% CD DRAWING SET
HOMES FOR GOOD OFFICE BUILDING
REMODEL
100 WEST 13TH AVENUE
EUGENE, OR 97401

SHEET TITLE:
**POWER PLAN -
FIRST FLOOR**

REVISIONS:

#	DESCR.	DATE

ISSUE DATE: 03/22/2019

E122



1 POWER PLAN - FIRST FLOOR
1/8" = 1'-0"



- REFERENCE NOTES:
- 1 WALL MOUNTED FLAT SCREEN MONITOR. REFERENCE DETAIL 1ES21.
 - 2 NEW WATER COOLER. CONNECT TO EXISTING CIRCUIT MADE AVAILABLE BY DEMOLITION OF EXISTING COOLER. COORDINATE LOCATION AND CONFIGURATION WITH PLUMBING. REFERENCE 1P113.
 - 3 PROVIDE (1) 200V, 1PH RECEPTACLE MOUNTED TO NEW FOUR-POST DATA RACK PROVIDED BY OTHERS
 - 4 PROVIDE POWER CONNECTION TO SYSTEMS FURNITURE. COORDINATE LOCATION AND CONFIGURATION WITH ARCHITECT.

PIVOT
ARCHITECTURE

PRELIMINARY
NOT FOR
CONSTRUCTION

SW
E

SYSTEMS WEST
ENGINEERS
725-A Street
Springfield, OR 97477
541-342-2710
systemswestengineers.com
SWE Proj. No. U001.08

60% CD DRAWING SET

HOMES FOR GOOD OFFICE BUILDING
REMODEL

100 WEST 13TH AVENUE
EUGENE, OR 97401

SHEET TITLE:
**POWER PLAN -
SECOND
FLOOR**


REVISIONS:
DESCRIP. DATE

ISSUE DATE: 03/22/2019

E123



1 POWER PLAN - SECOND FLOOR
1/8" = 1'-0"

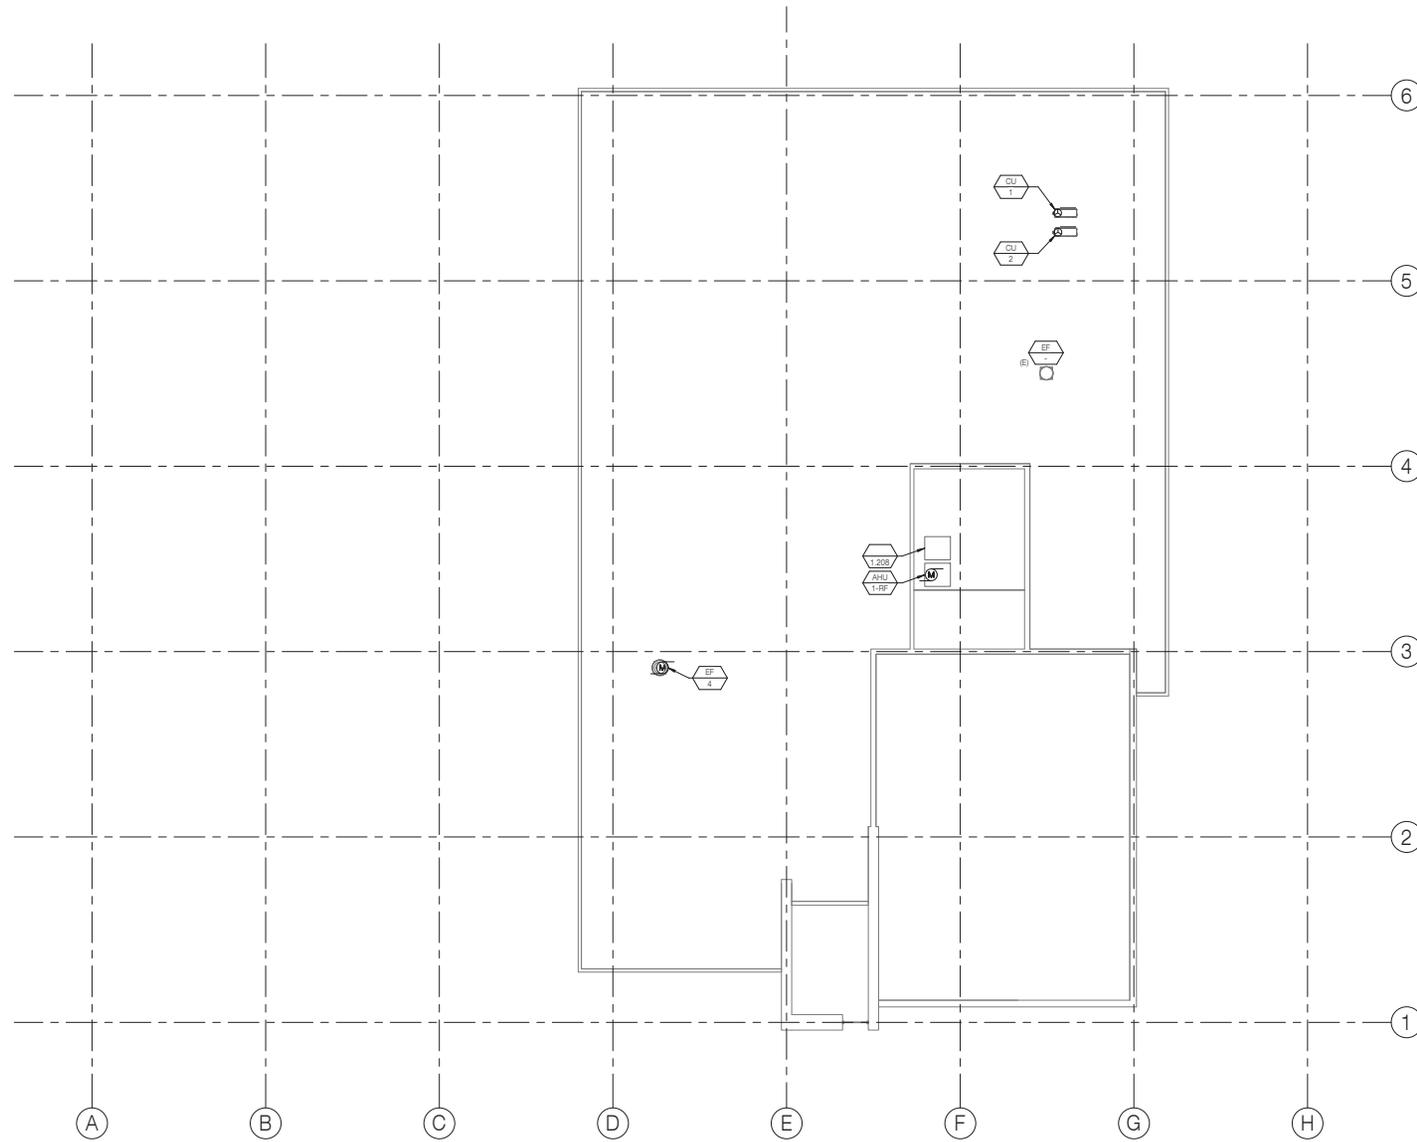

REFERENCE NOTES:
① REFERENCE NOTES ... DELETE TEXT BEFORE USE



1 POWER PLAN - SECOND FLOOR ROOF
1/8" = 1'-0"

P.V.O.T
ARCHITECTURE
**PRELIMINARY
NOT FOR
CONSTRUCTION**

**SW
E**
SYSTEMS WEST
ENGINEERS
725-A Street
Springfield, OR 97477
541-342-2710
systemswestengineers.com
SWE Proj. No. 0003.08

60% CD DRAWING SET
HOMES FOR GOOD OFFICE BUILDING
REMODEL
100 WEST 15TH AVENUE
EUGENE, OR 97401

SHEET TITLE:
**POWER PLAN -
SECOND
FLOOR ROOF**

REVISIONS:
DESCRP. DATE

ISSUE DATE: 03/22/2019