



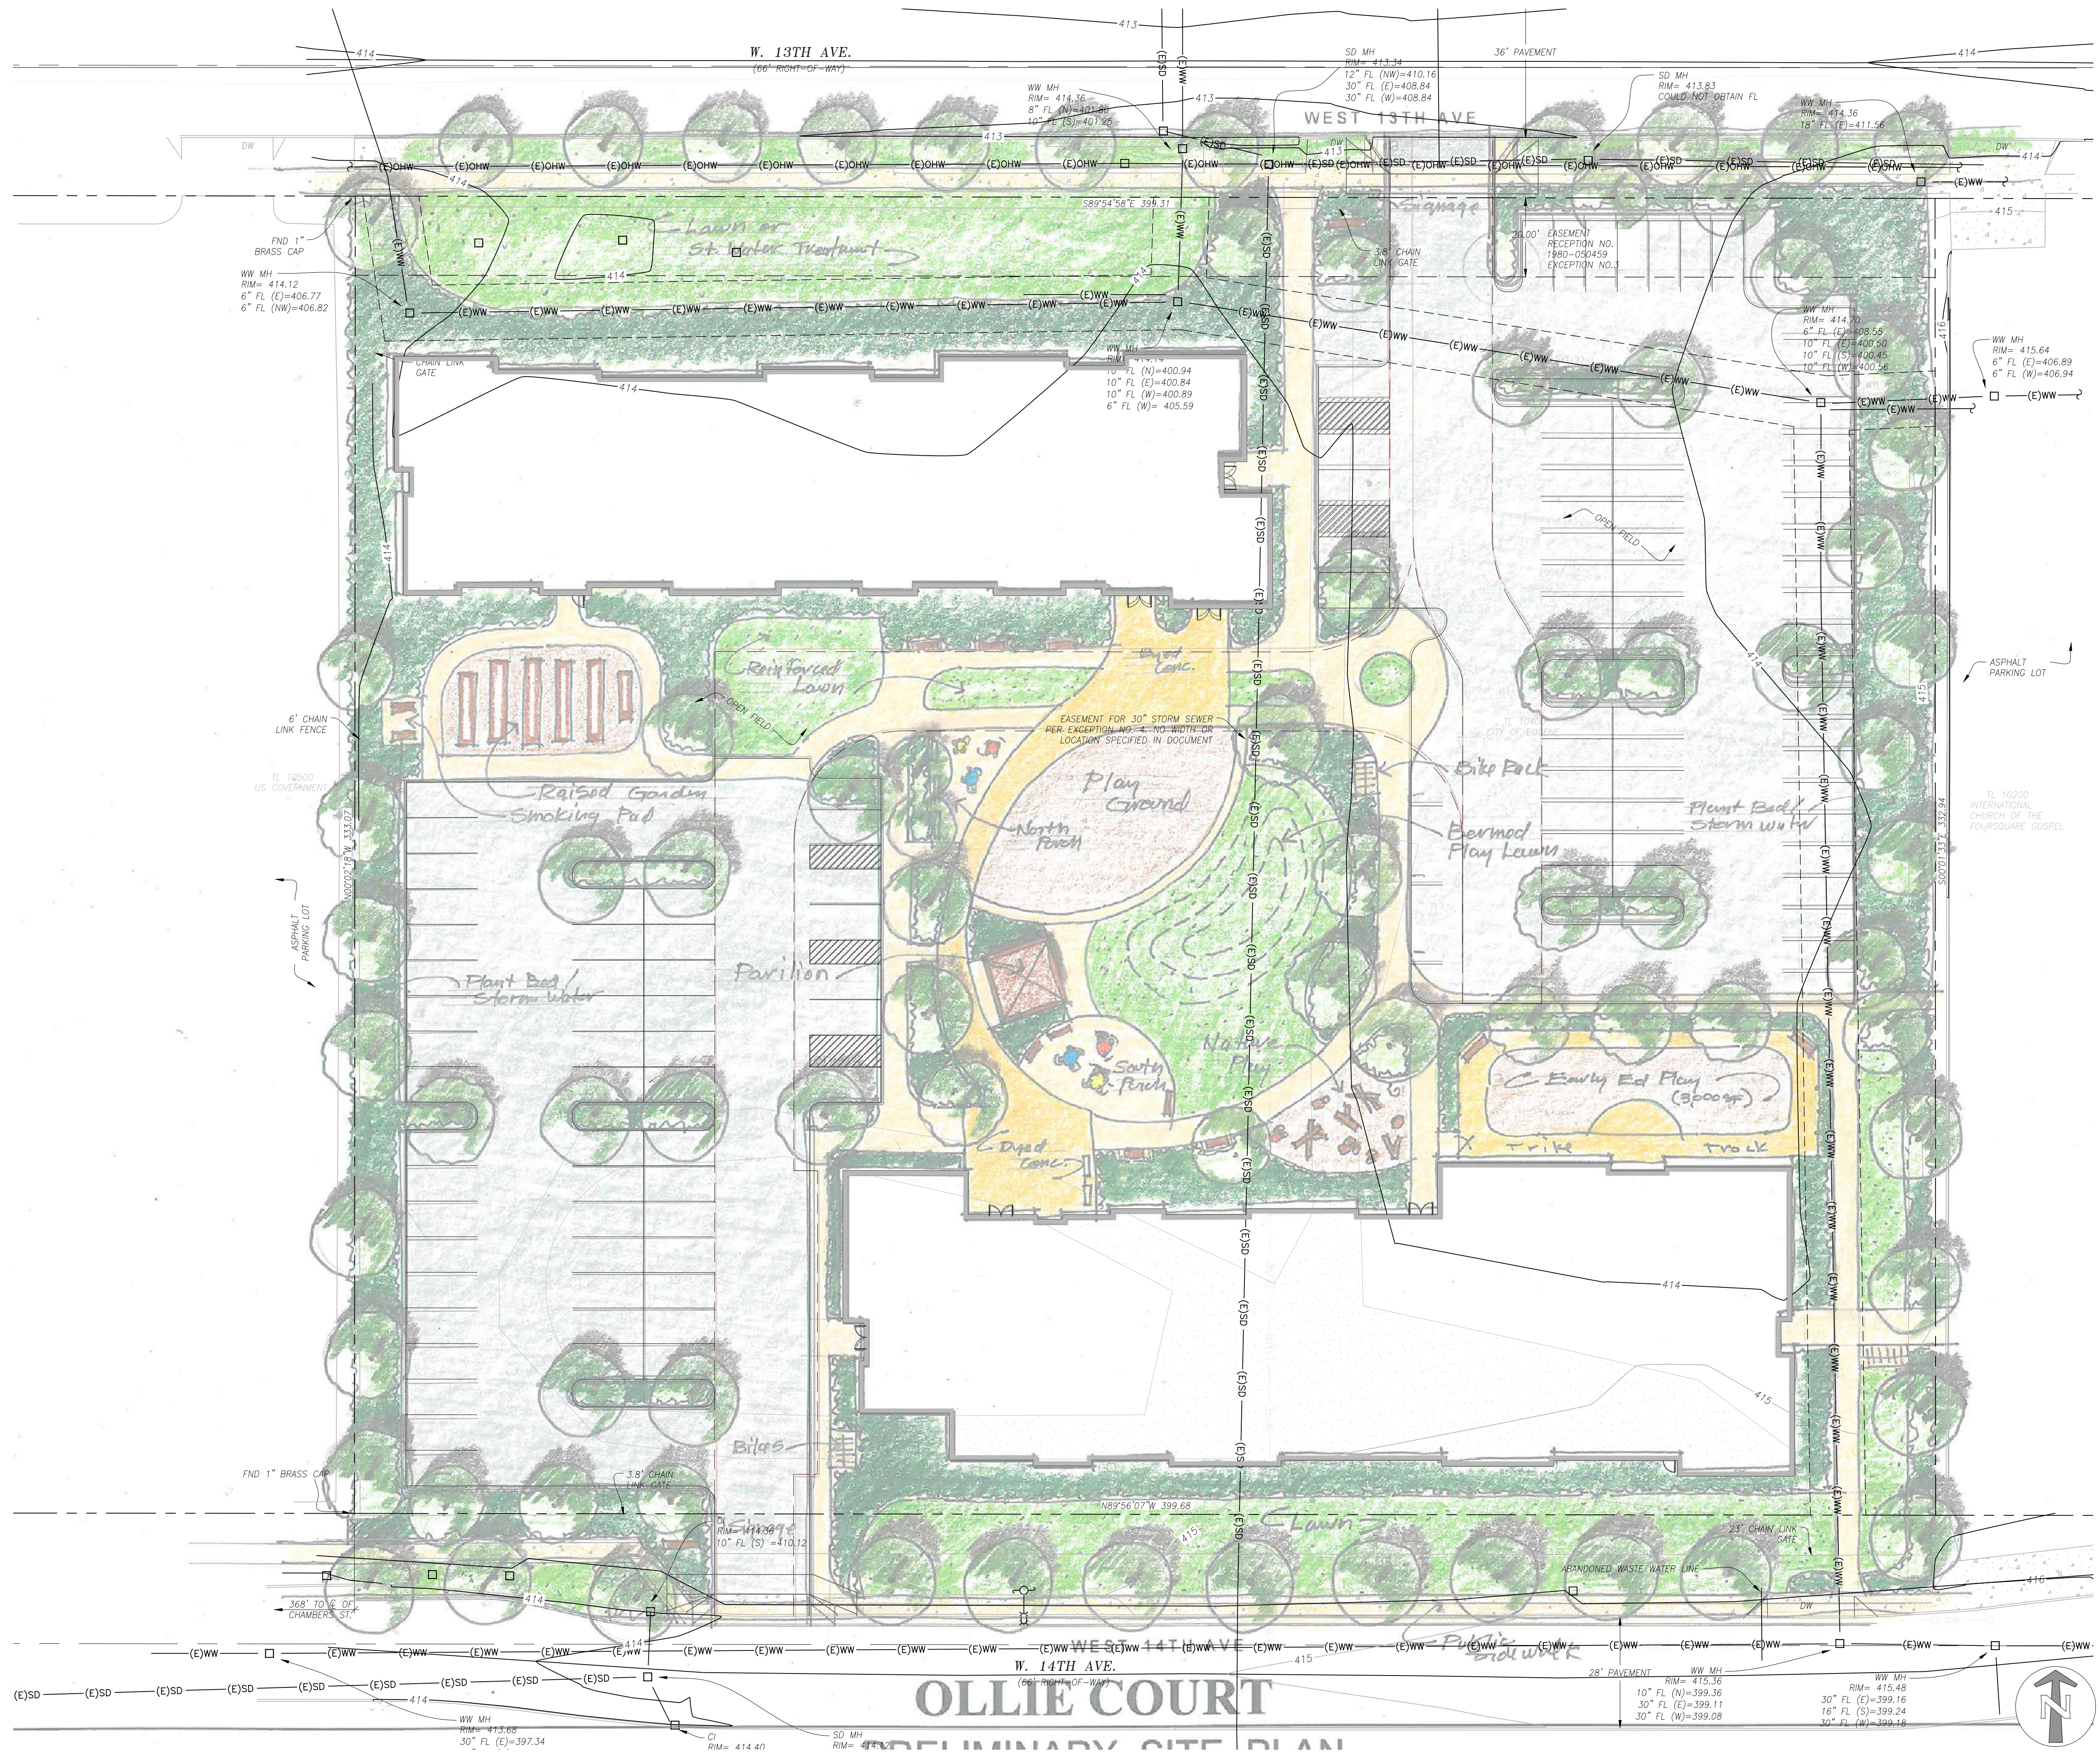

PRELIMINARY SITE & FIRE ACCESS
SCALE: 1" = 20'

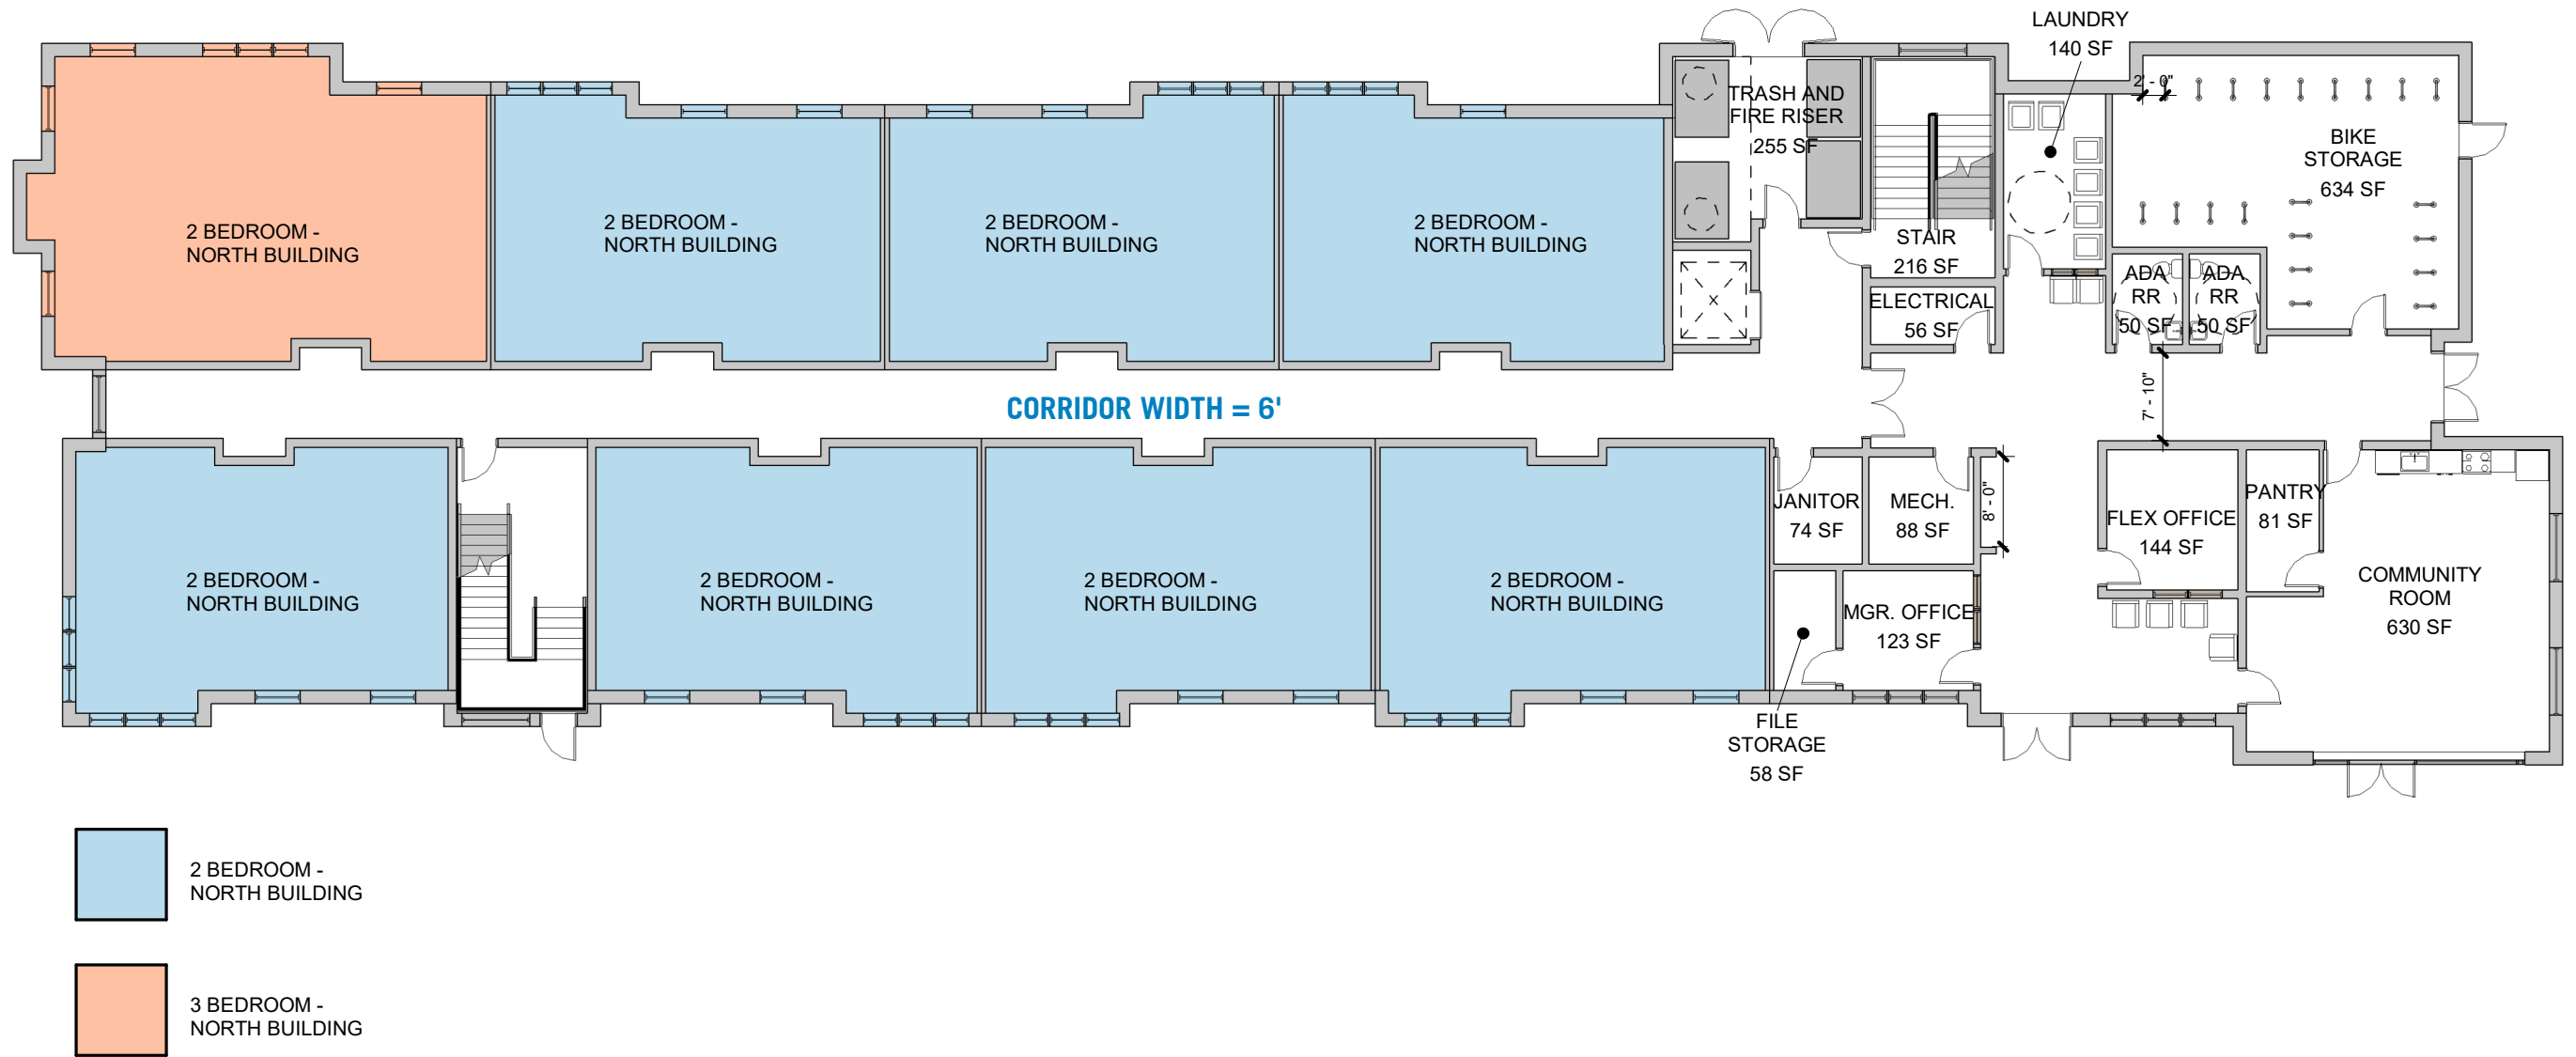

GROUND FLOOR - NORTH BUILDING

Homes for Good - Ollie Court



SHT #: P.1
08/17/2023




TYPICAL SECOND THROUGH FOURTH FLOOR - NORTH BUILDING

Homes for Good - Ollie Court



SHT #: P.2
08/17/2023

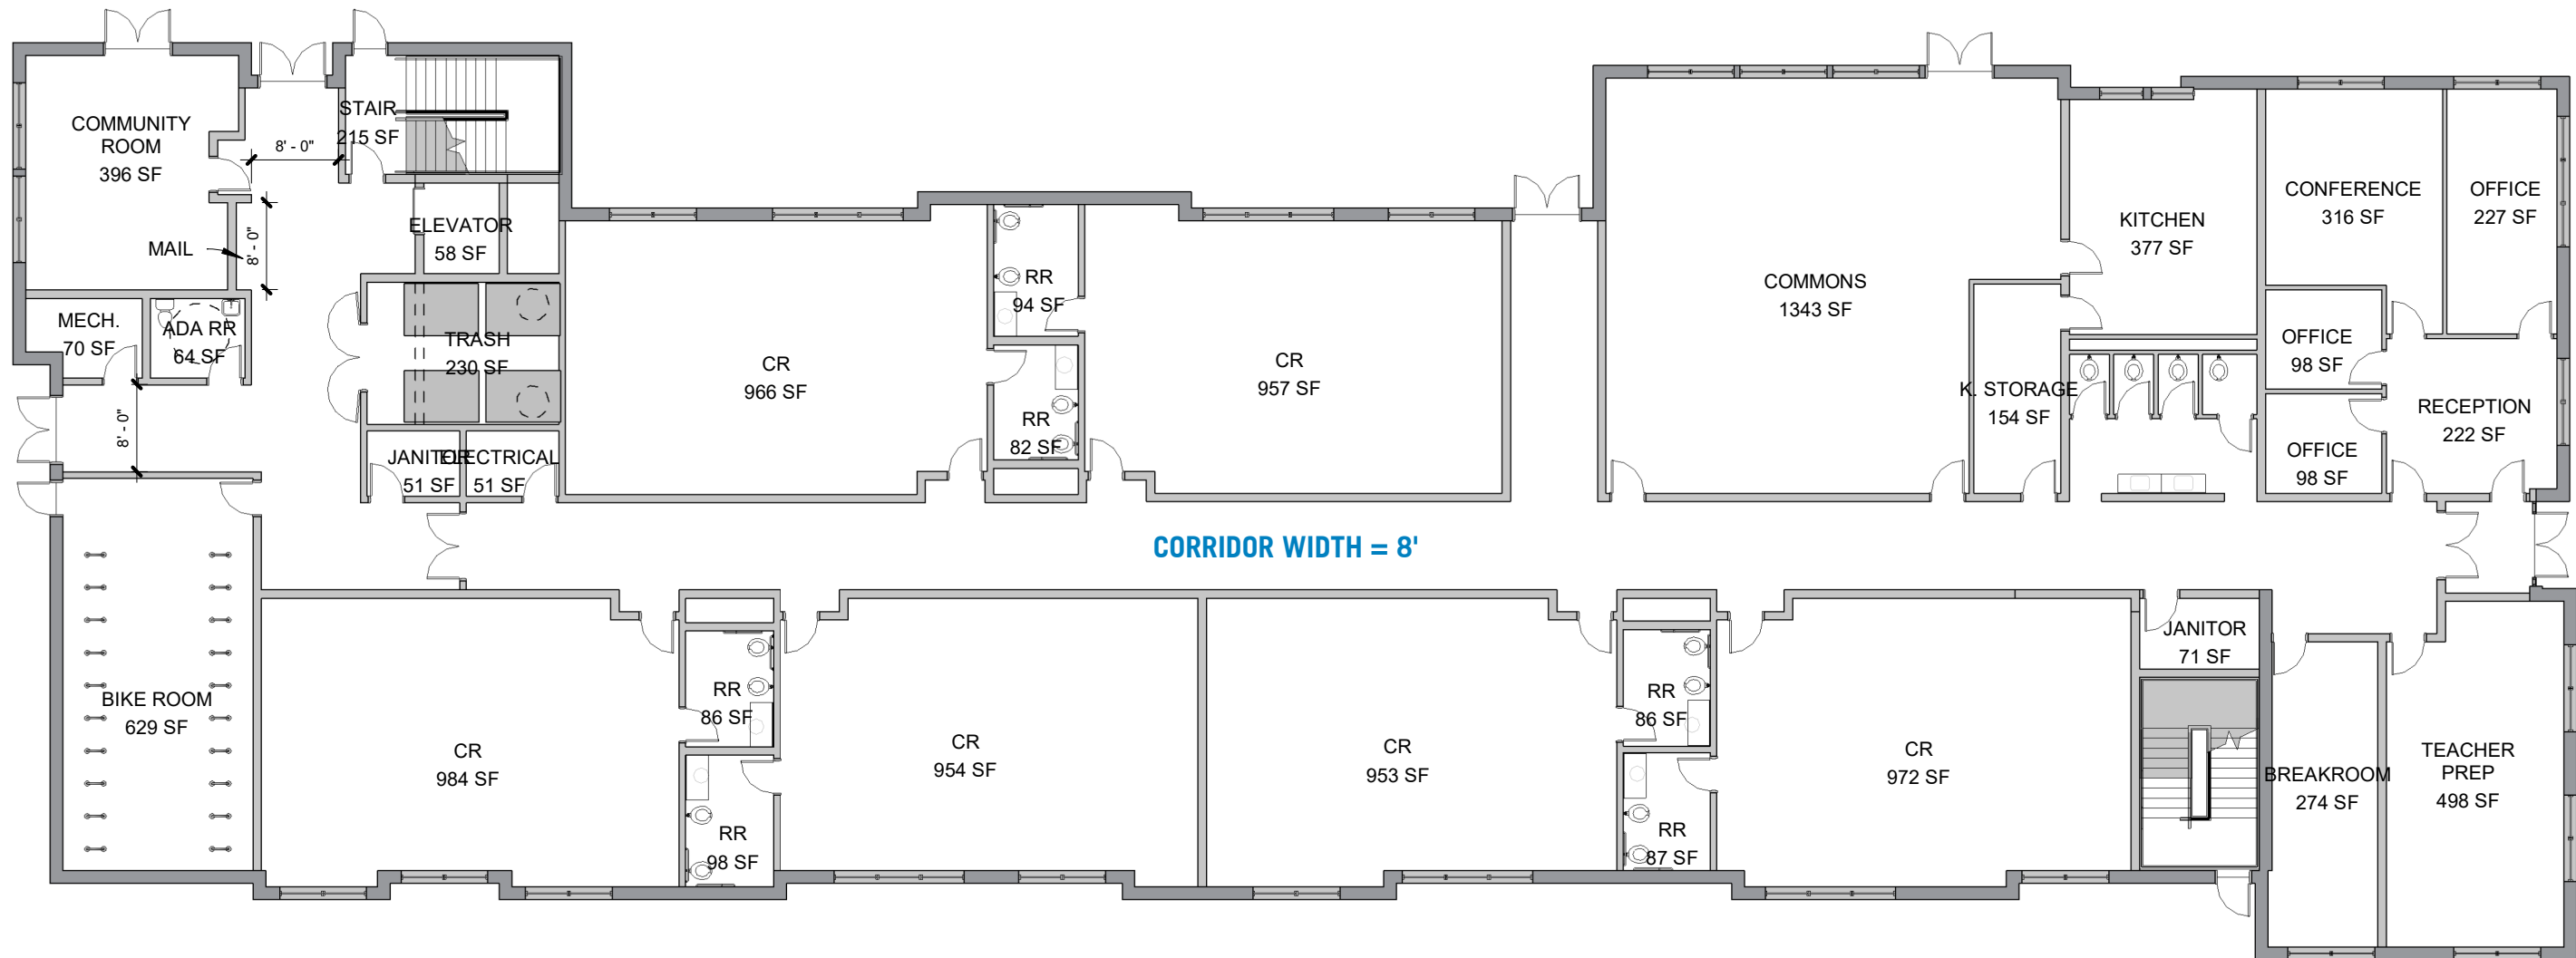



GROUND FLOOR - SOUTH BUILDING

Homes for Good - Ollie Court



SHT #: P.3
08/17/2023

PIVOT
ARCHITECTURE

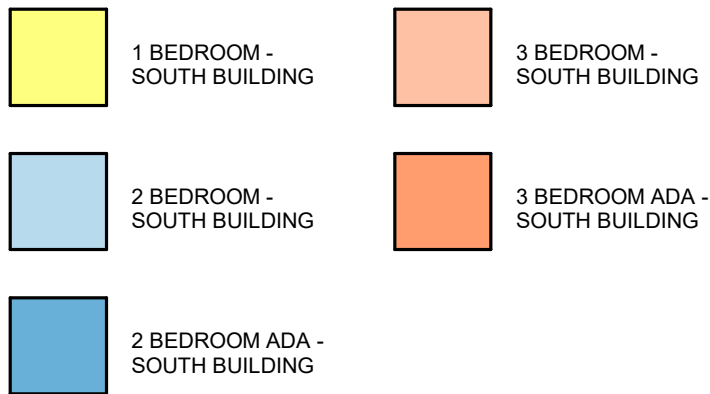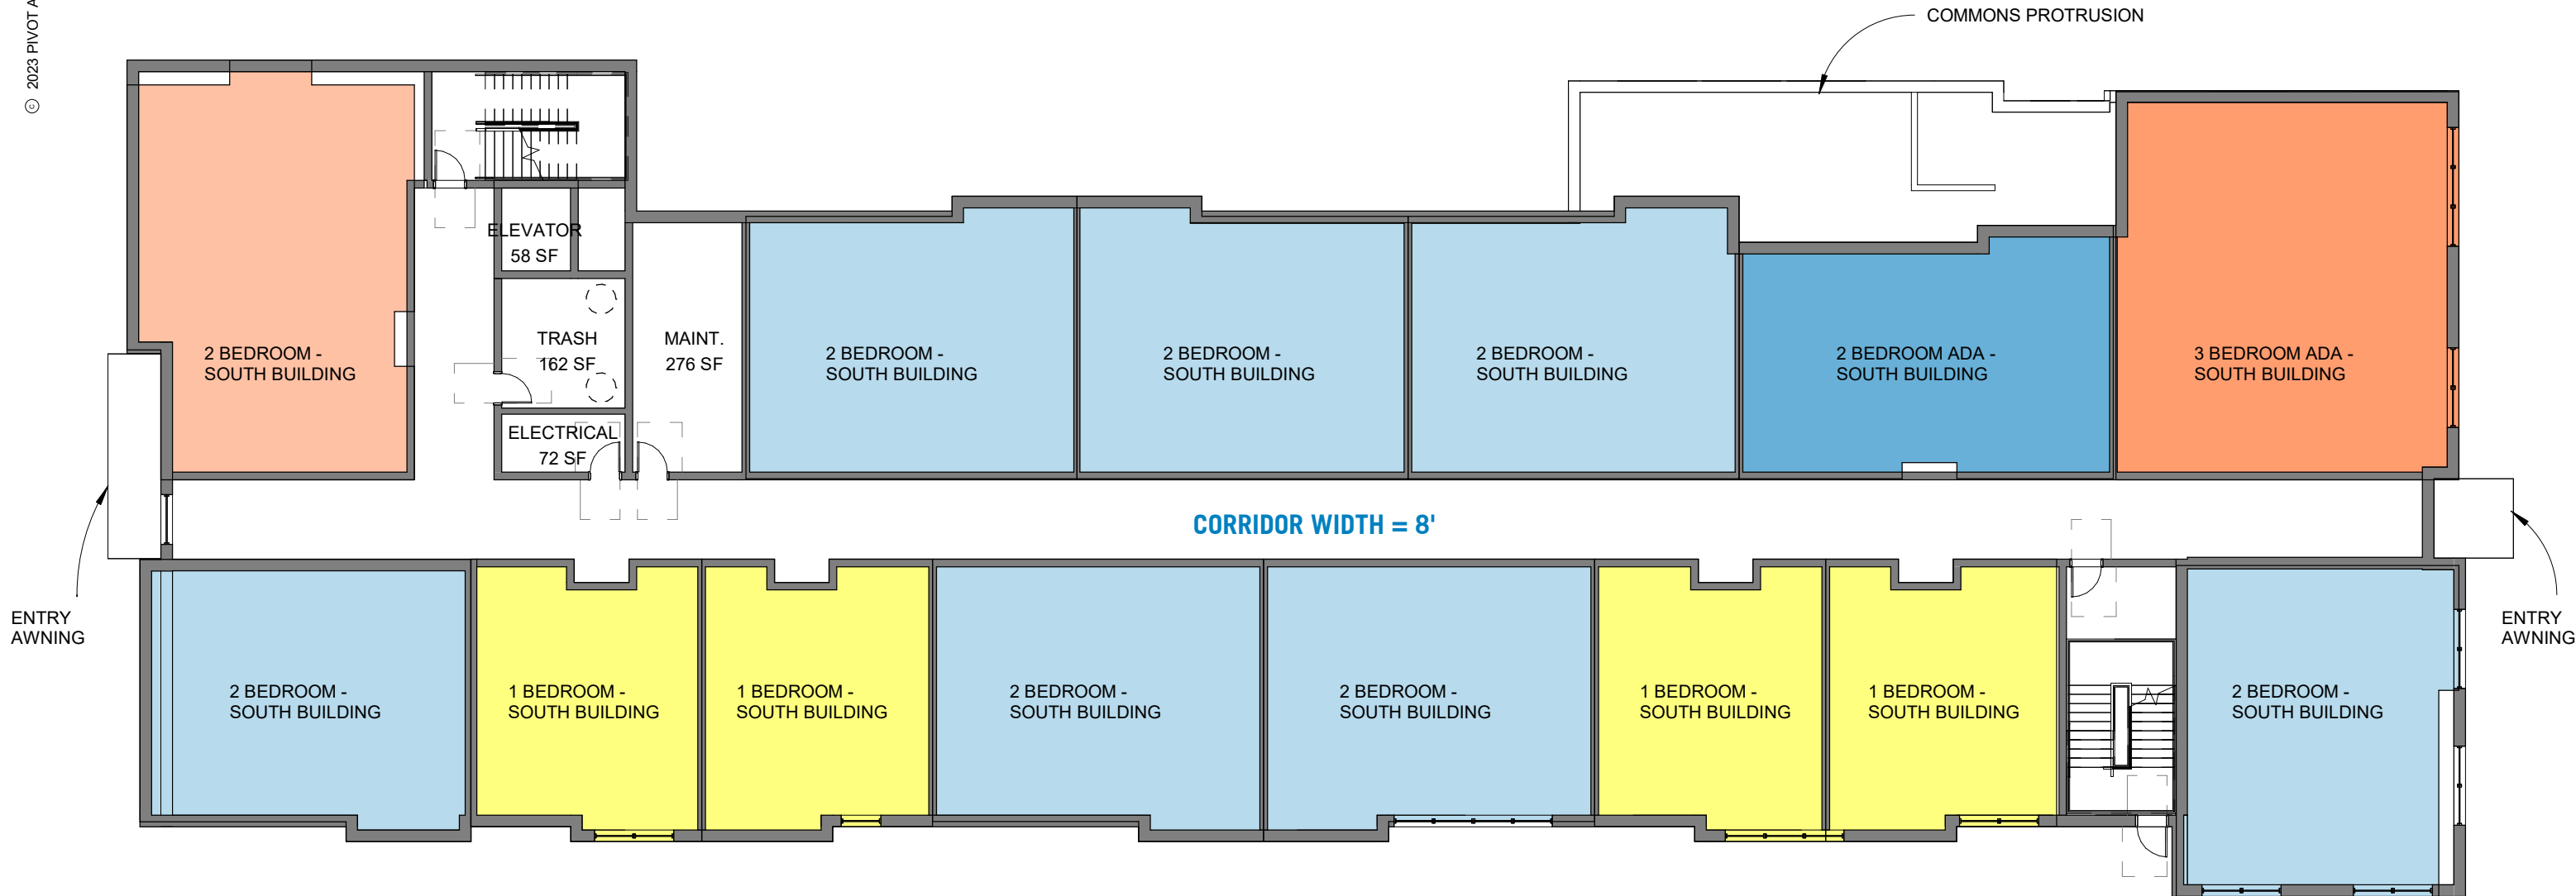



TYPICAL SECOND AND THIRD FLOOR - SOUTH BUILDING

Homes for Good - Ollie Court

SHT #: P.4

08/17/2023


PIVOT
ARCHITECTURE

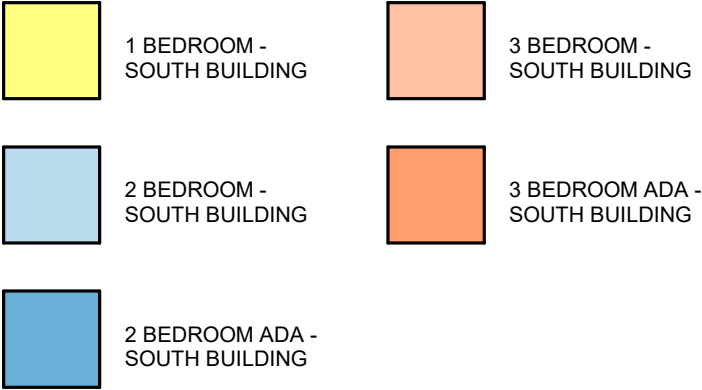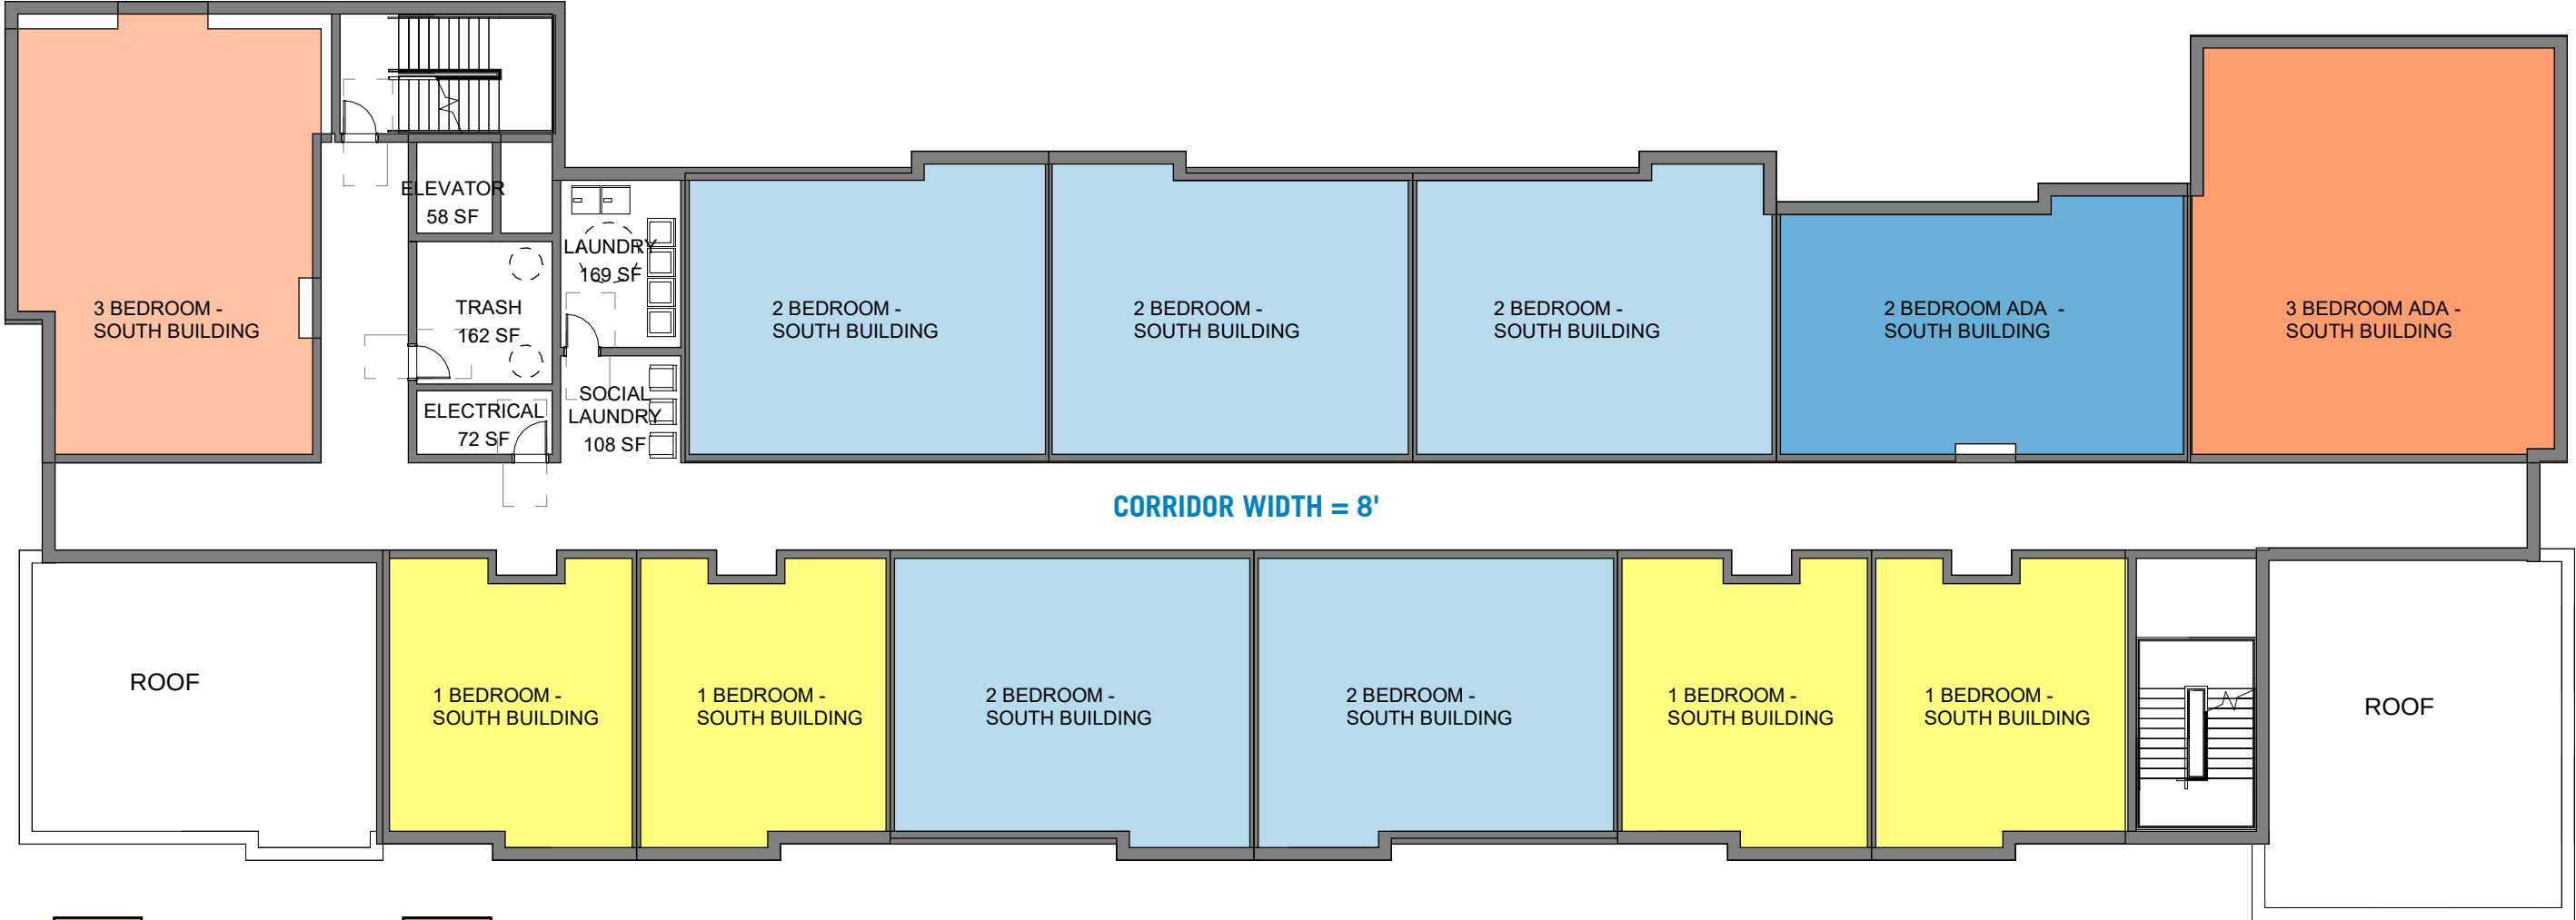

FOURTH FLOOR - SOUTH BUILDING

Homes for Good - Ollie Court

SHT #: P.5
08/17/2023

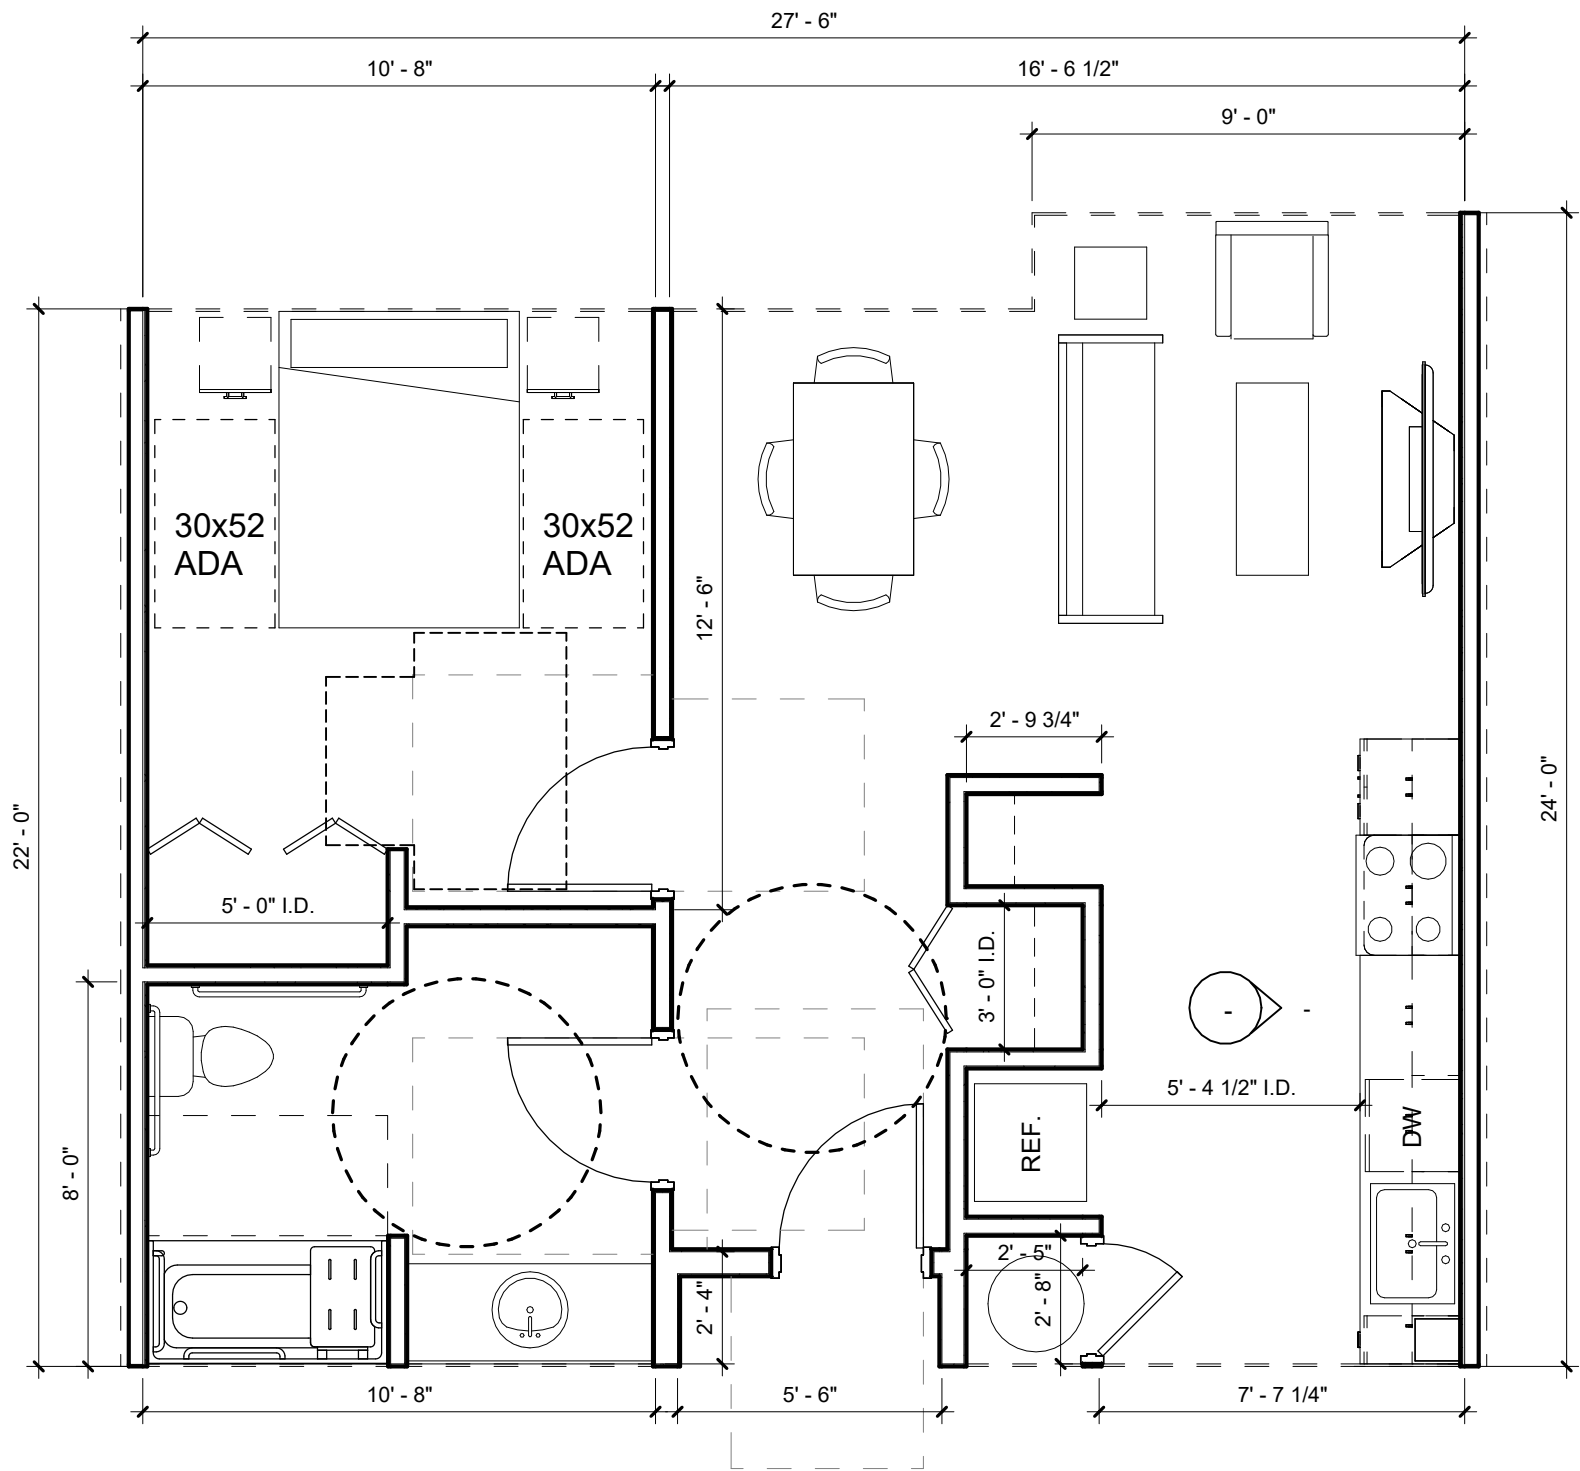


1 BEDROOM ADA - N BUILDING

OLLIE COURT

SHT #: A01

08/14/23

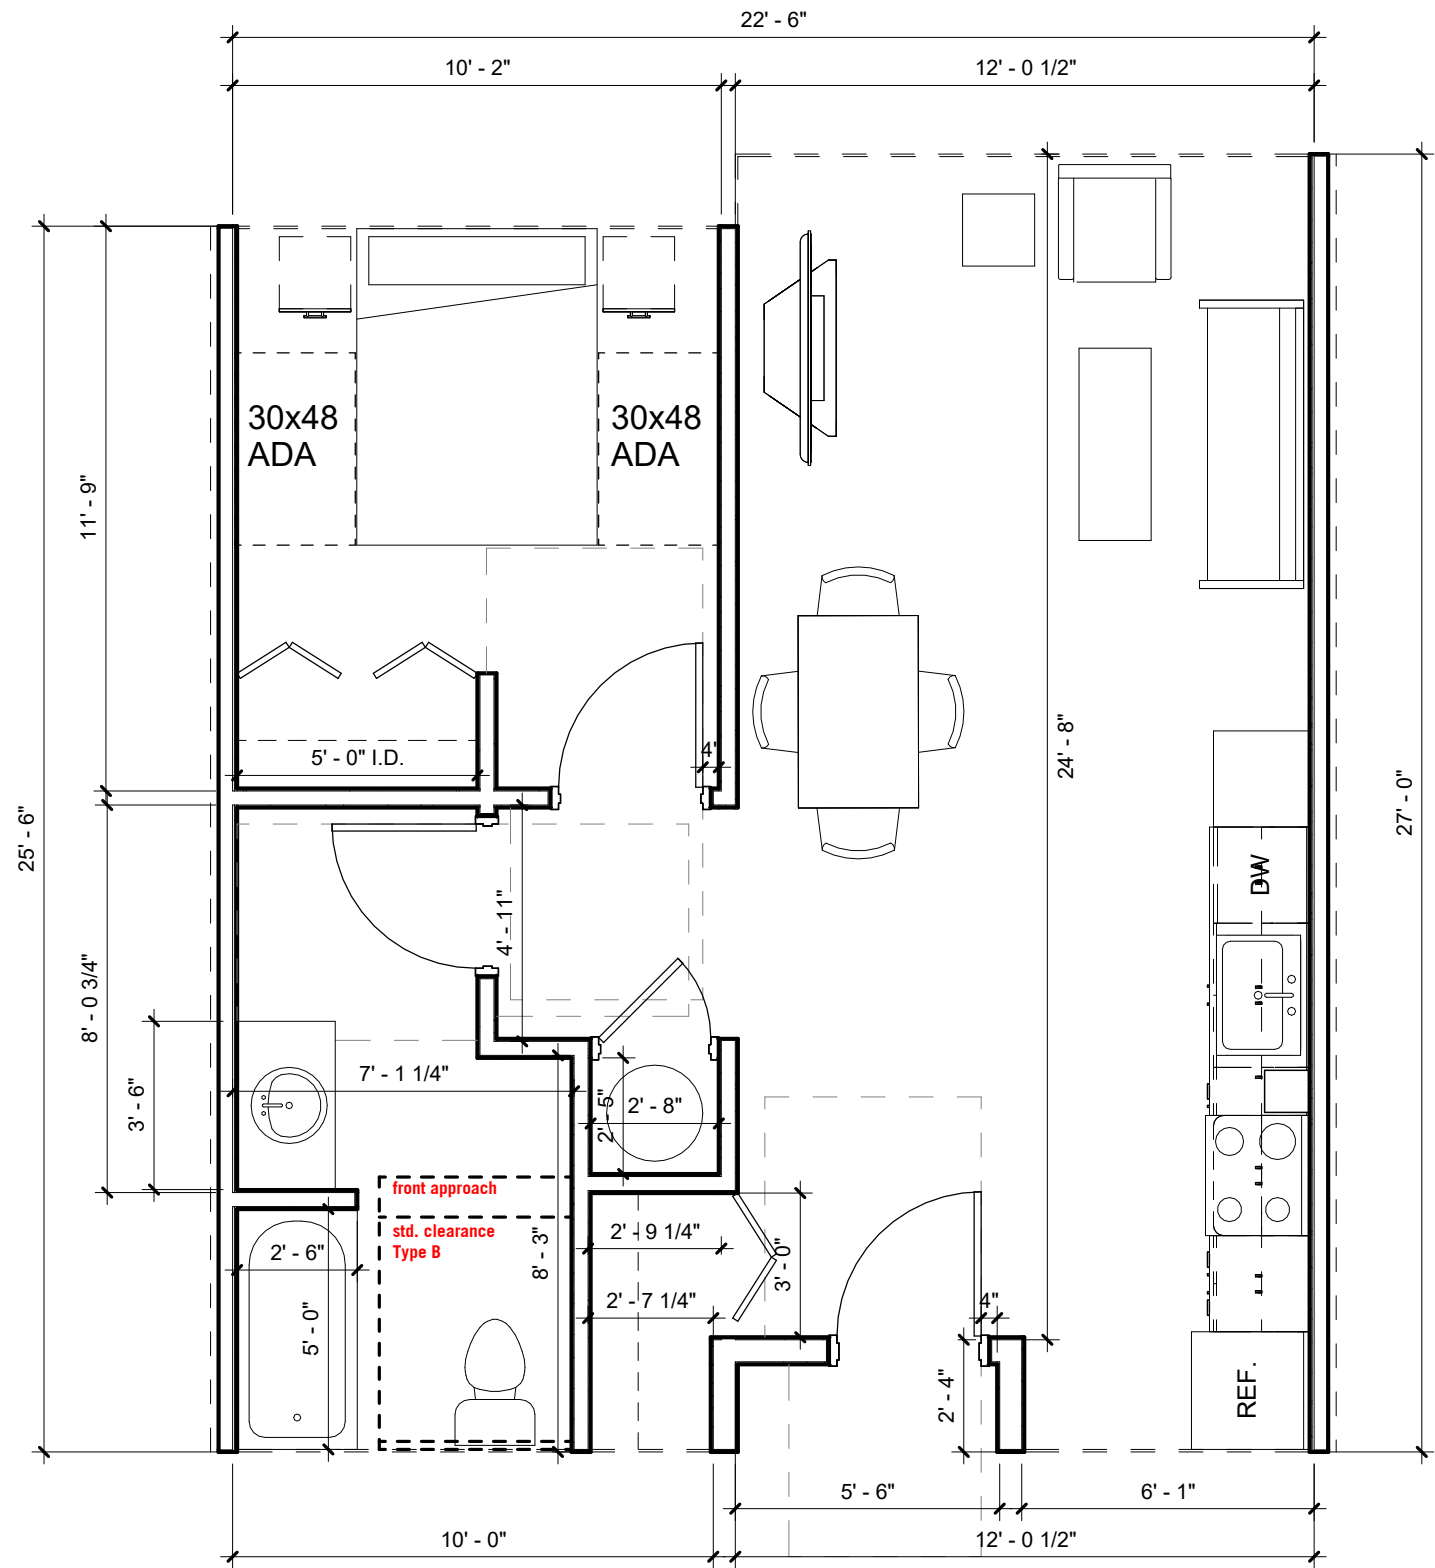


1 BEDROOM - SOUTH BUILDING

OLLIE COURT

SHT #: A02

08/14/23

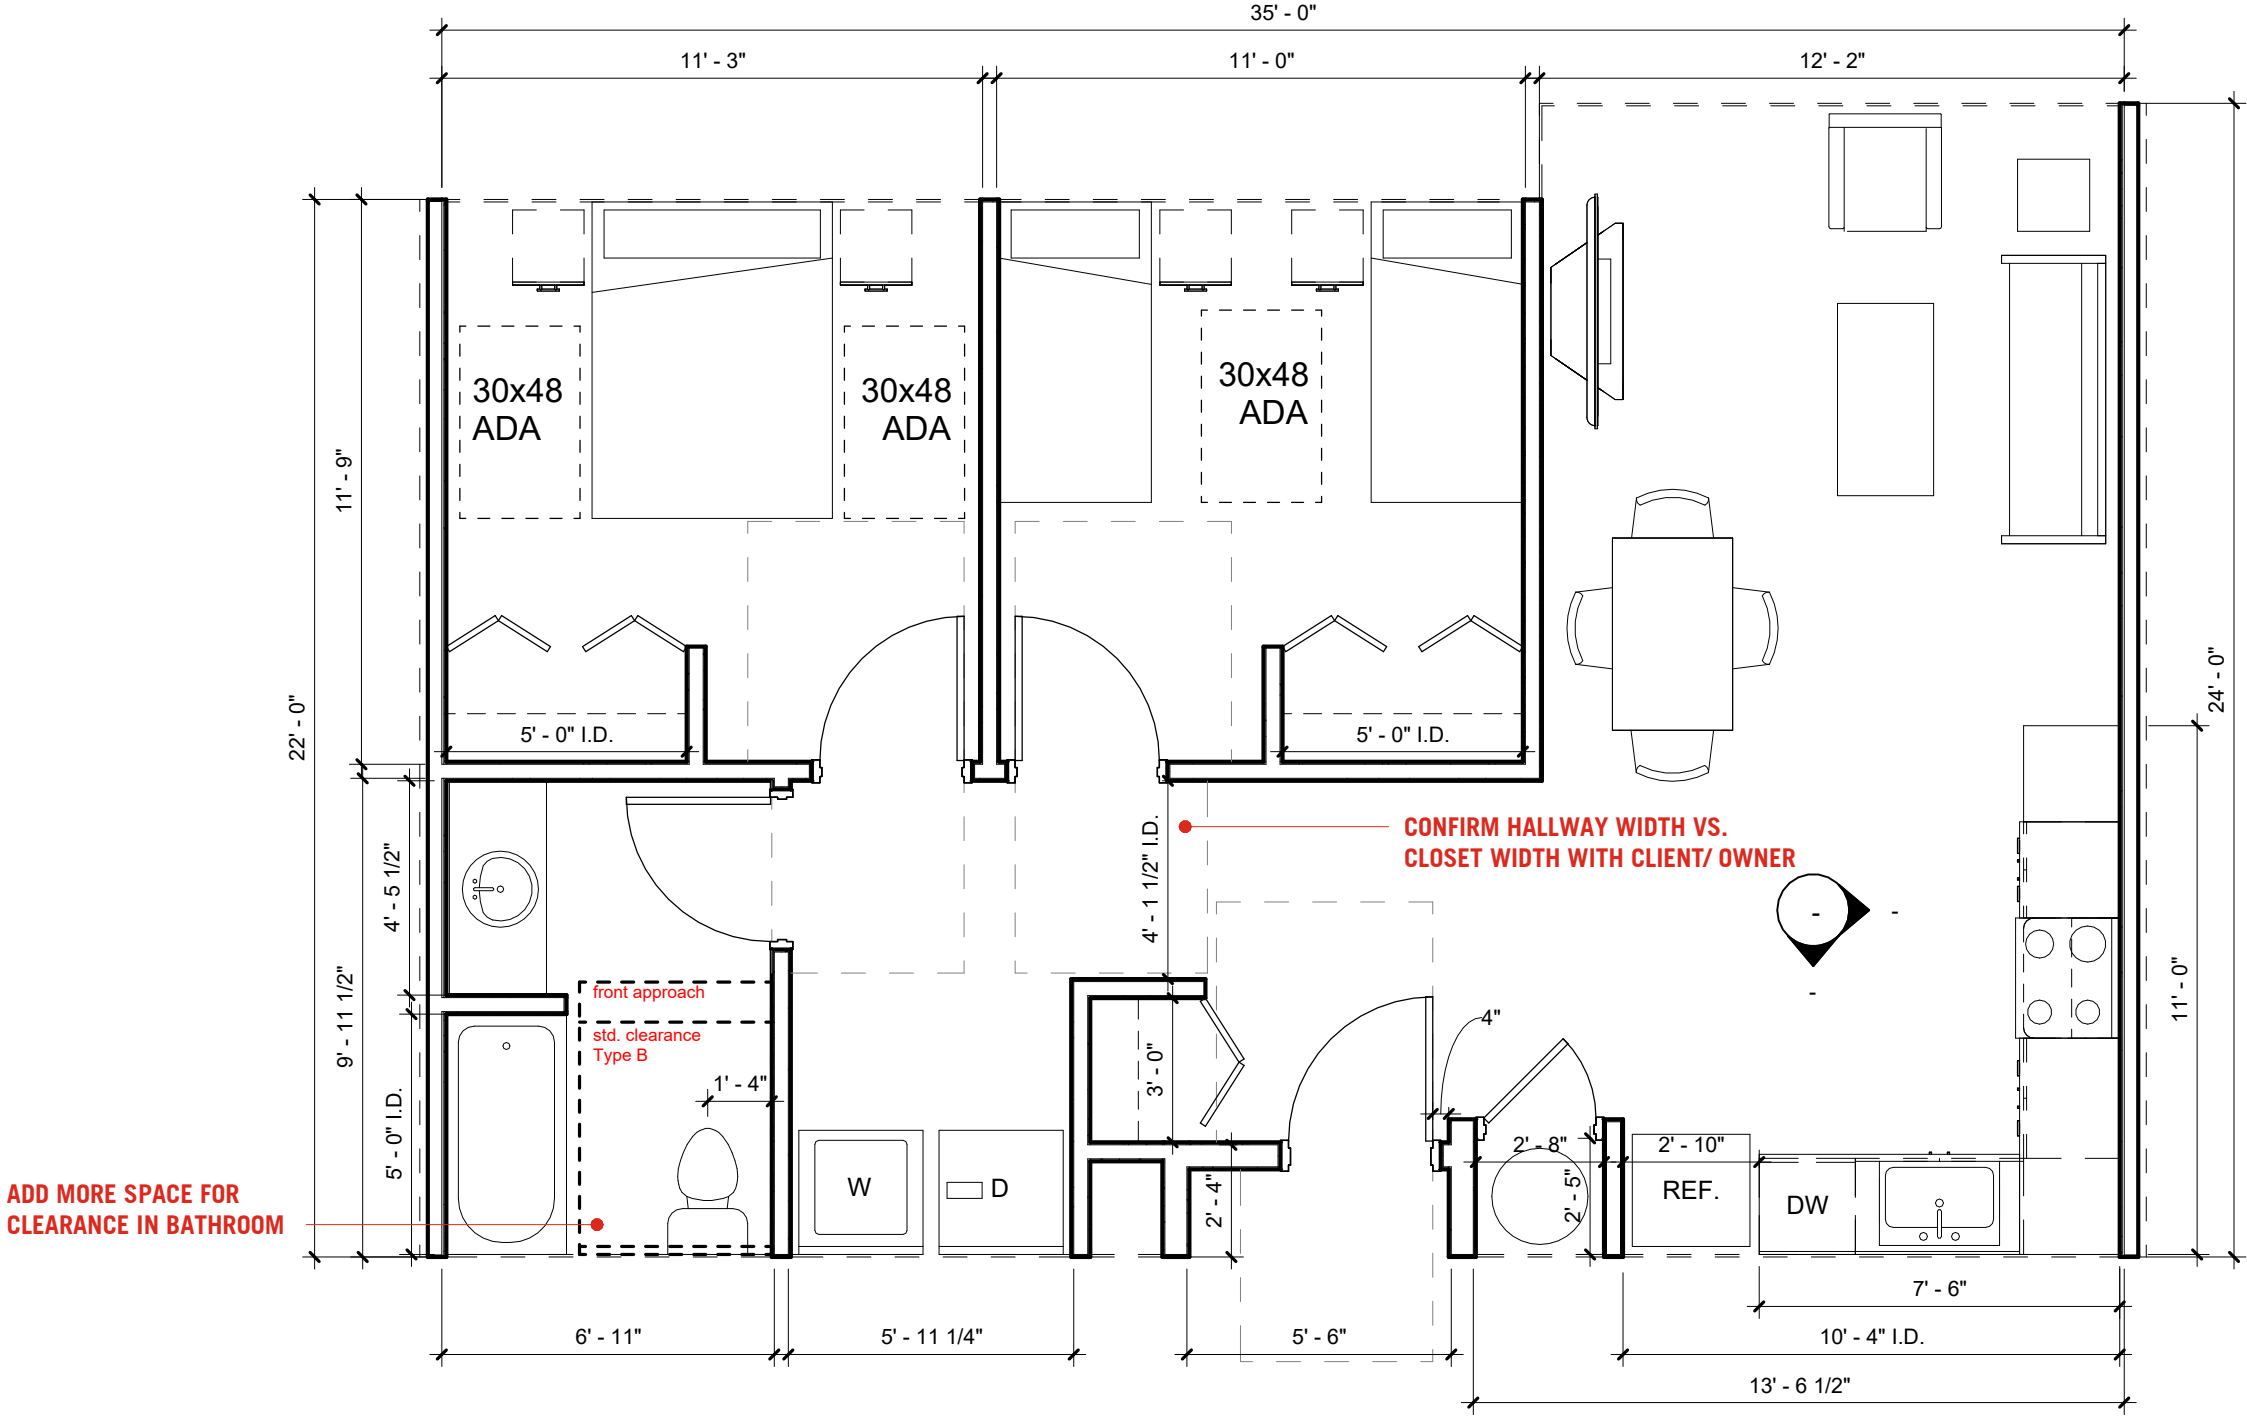


2 BEDROOM - NORTH BUILDING

OLLIE COURT

SHT #: A04

08/14/23

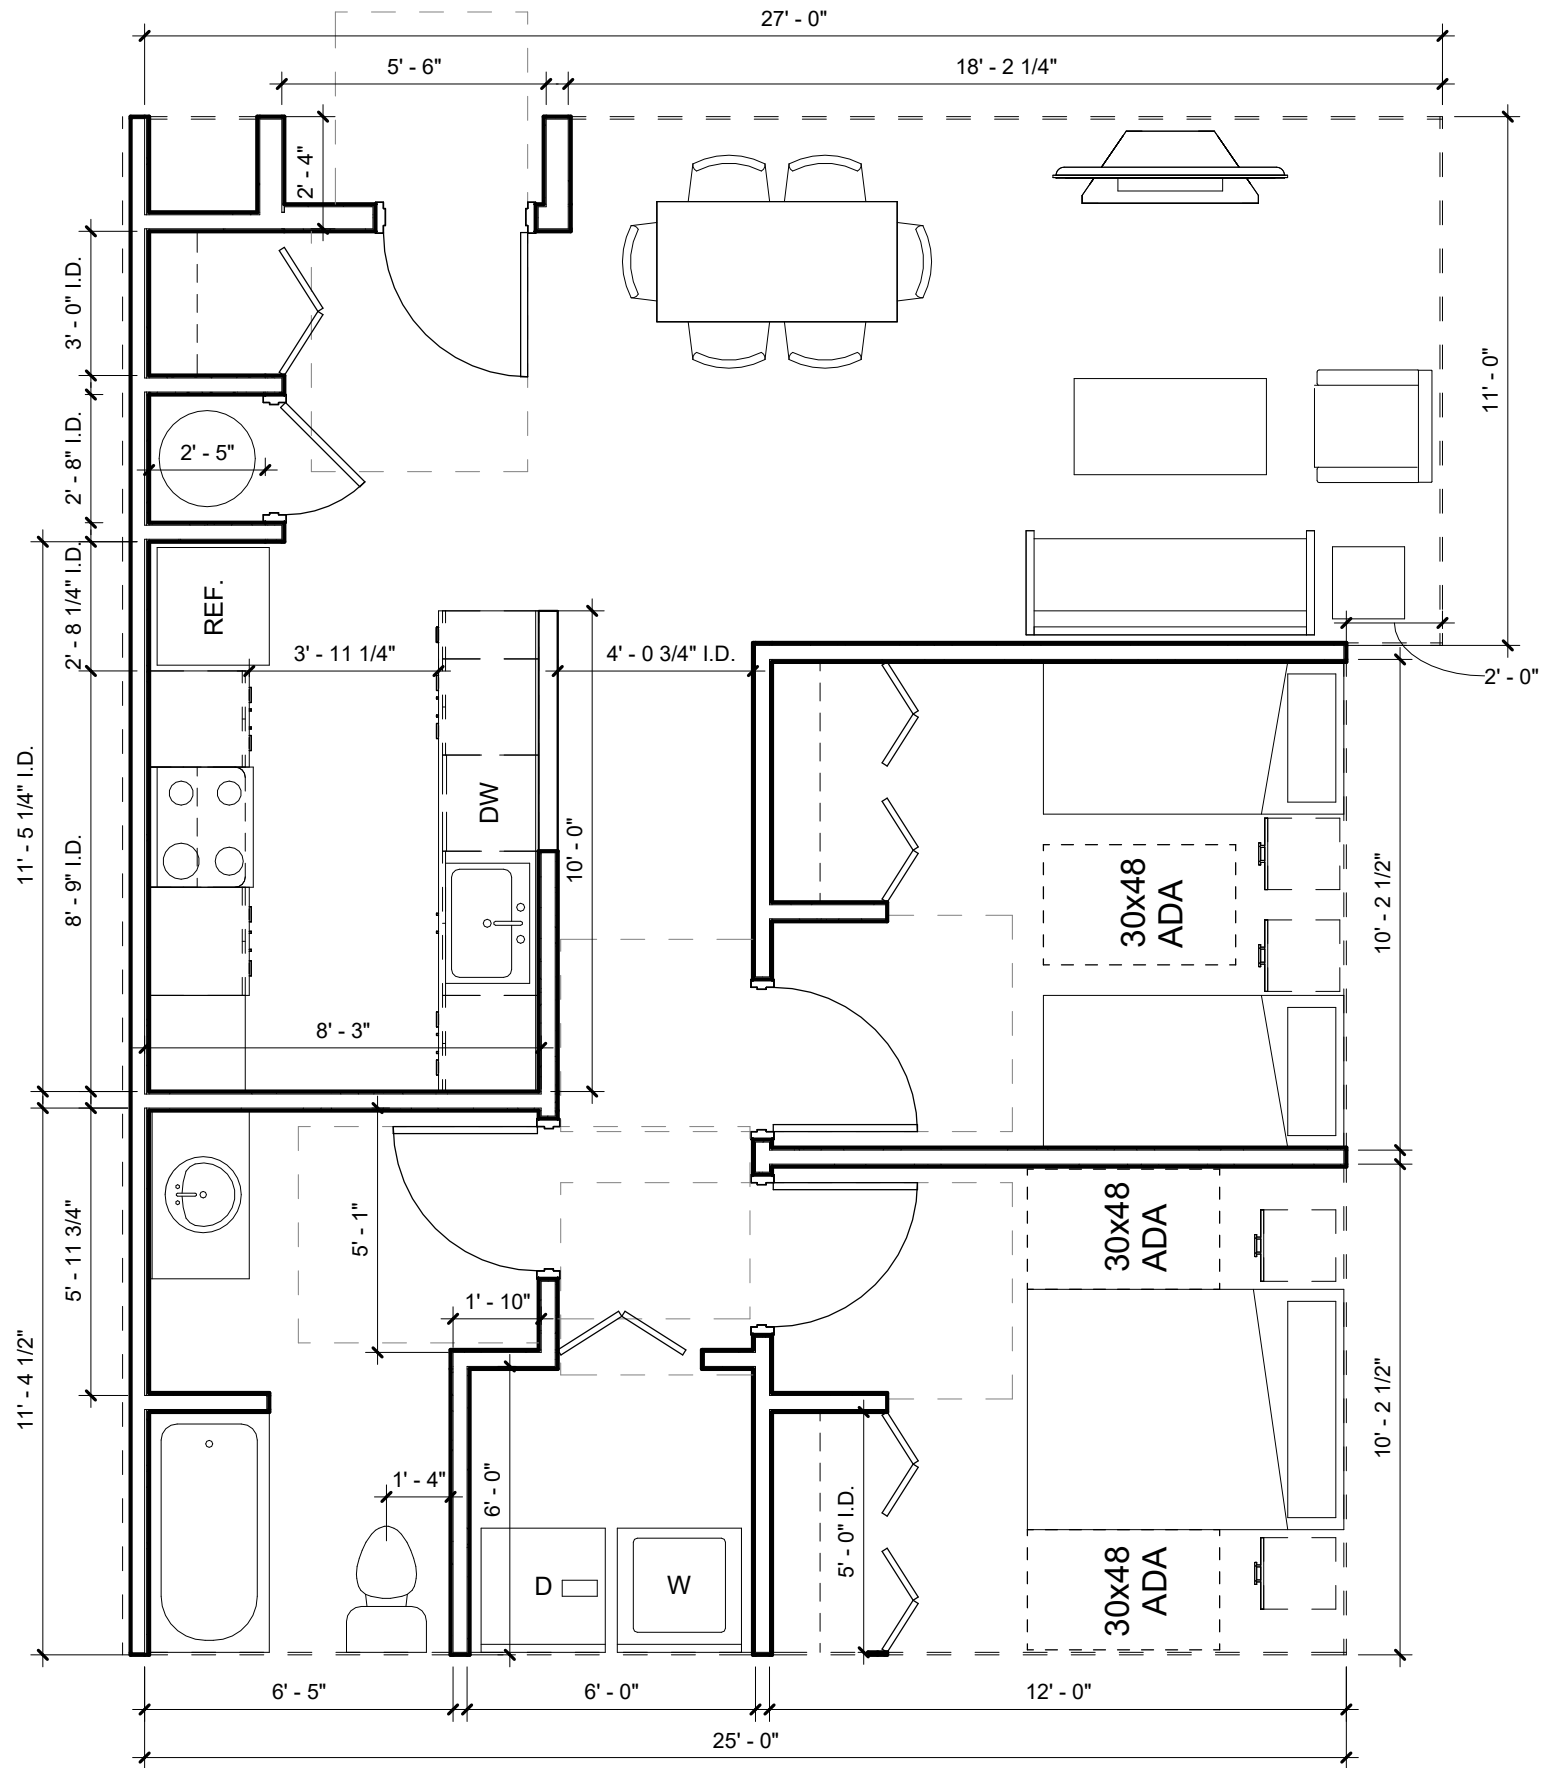


2 BEDROOM SE CORNER - SOUTH BUILDING

OLLIE COURT

SHT #: A05

08/14/23

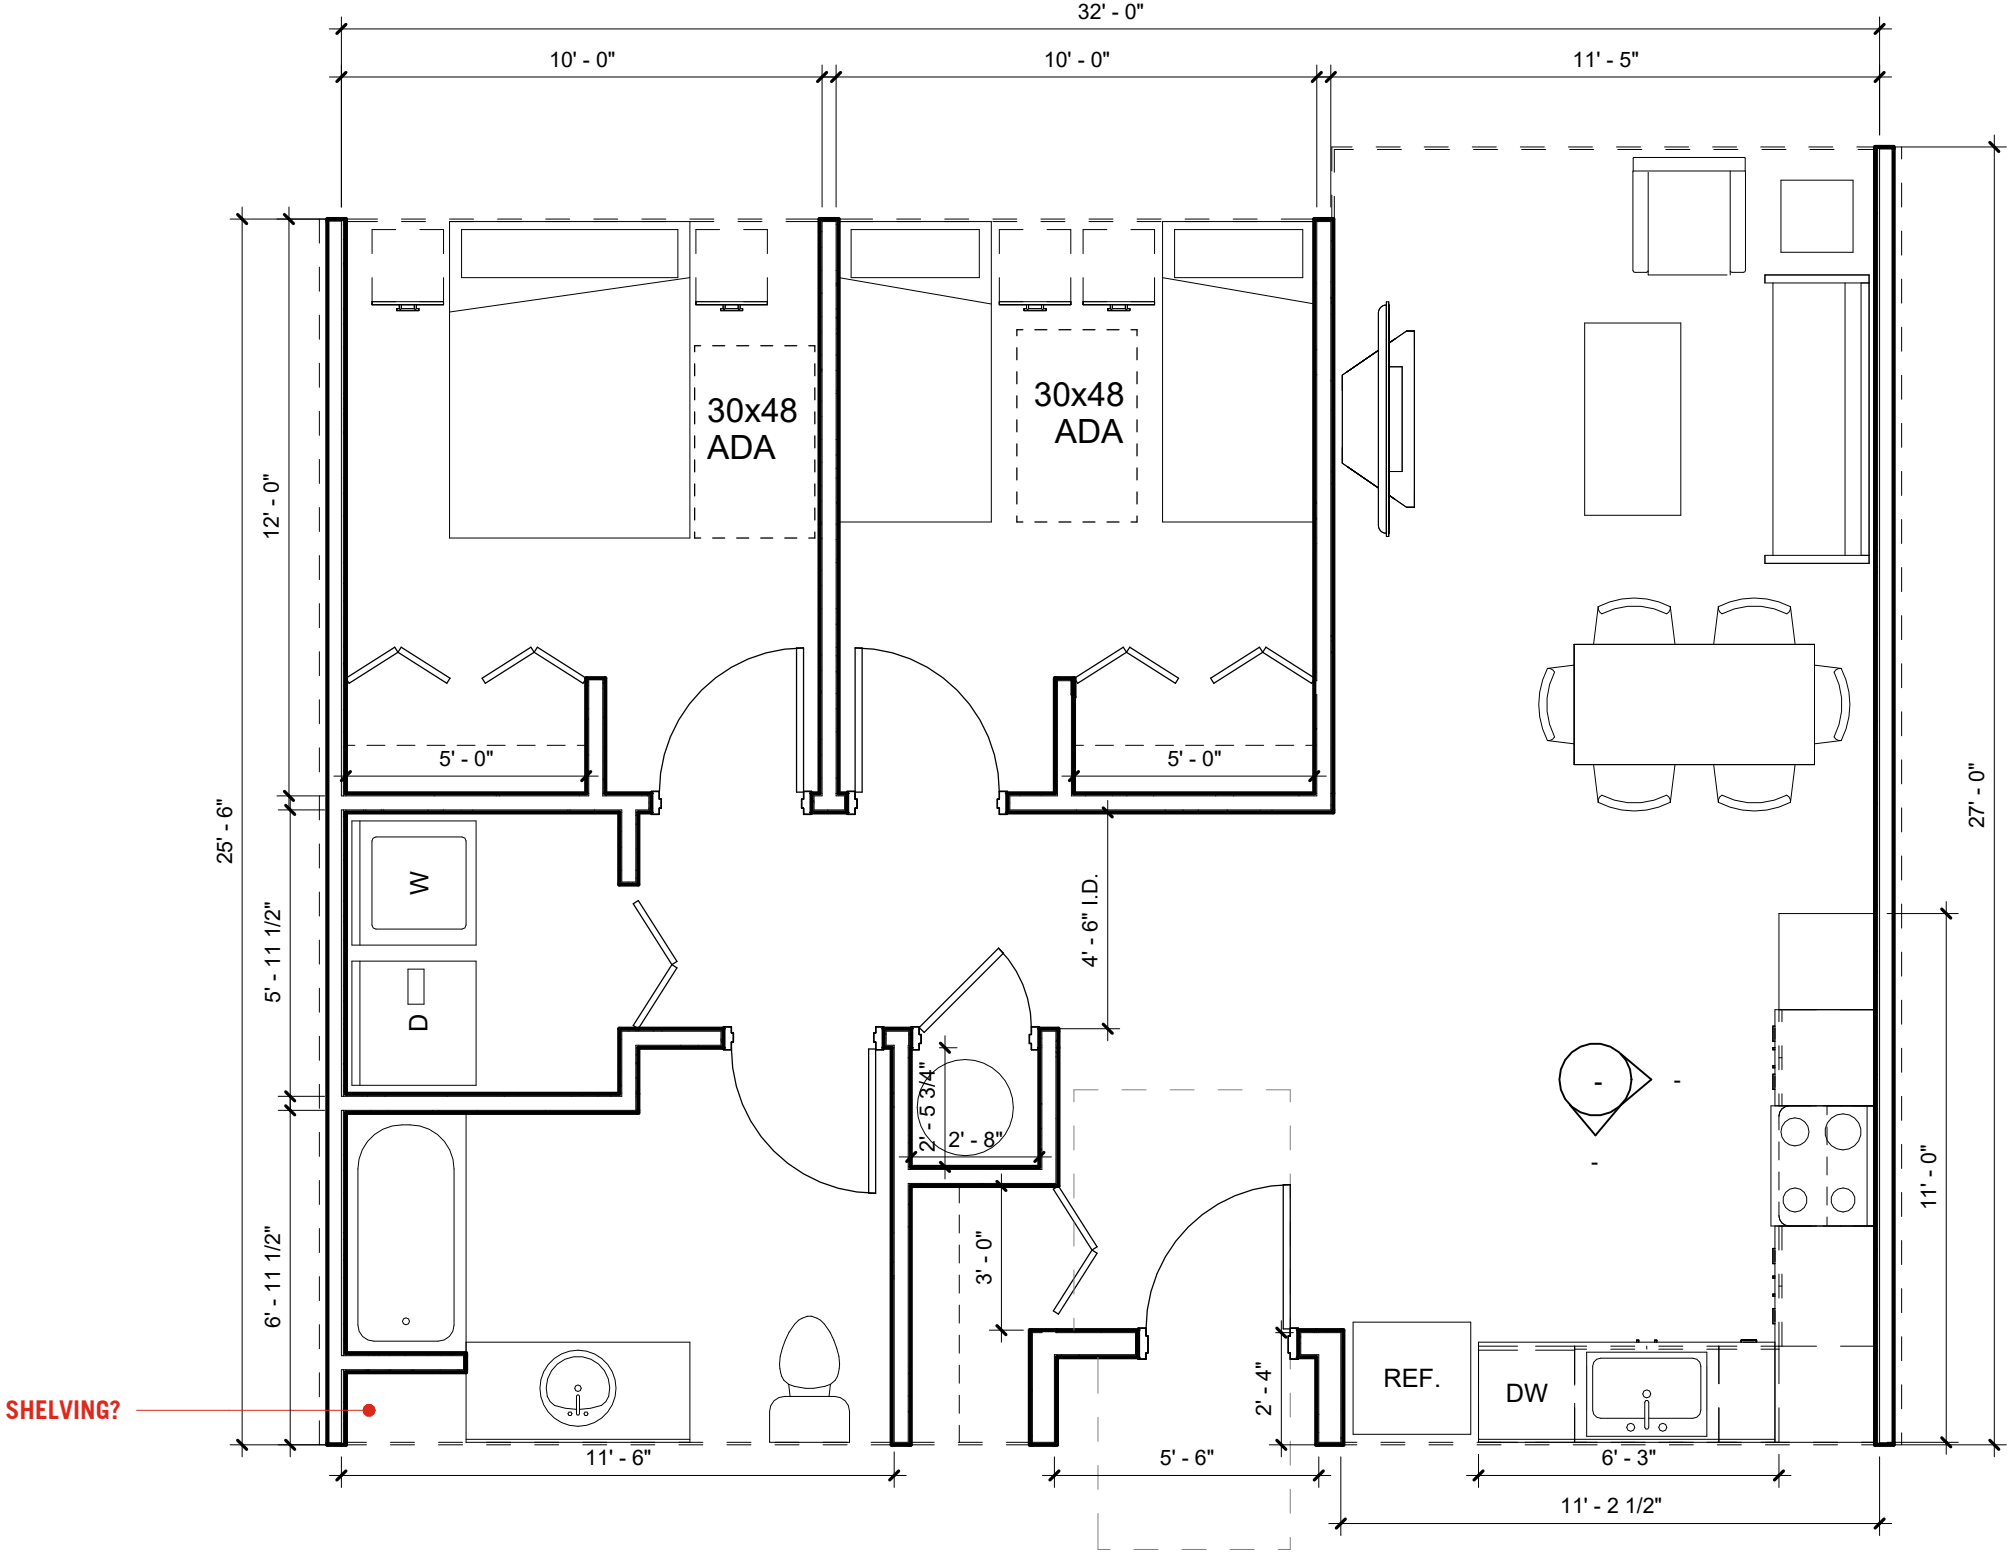


2 BEDROOM - SOUTH BUILDING

OLLIE COURT

SHT #: A06

08/14/23

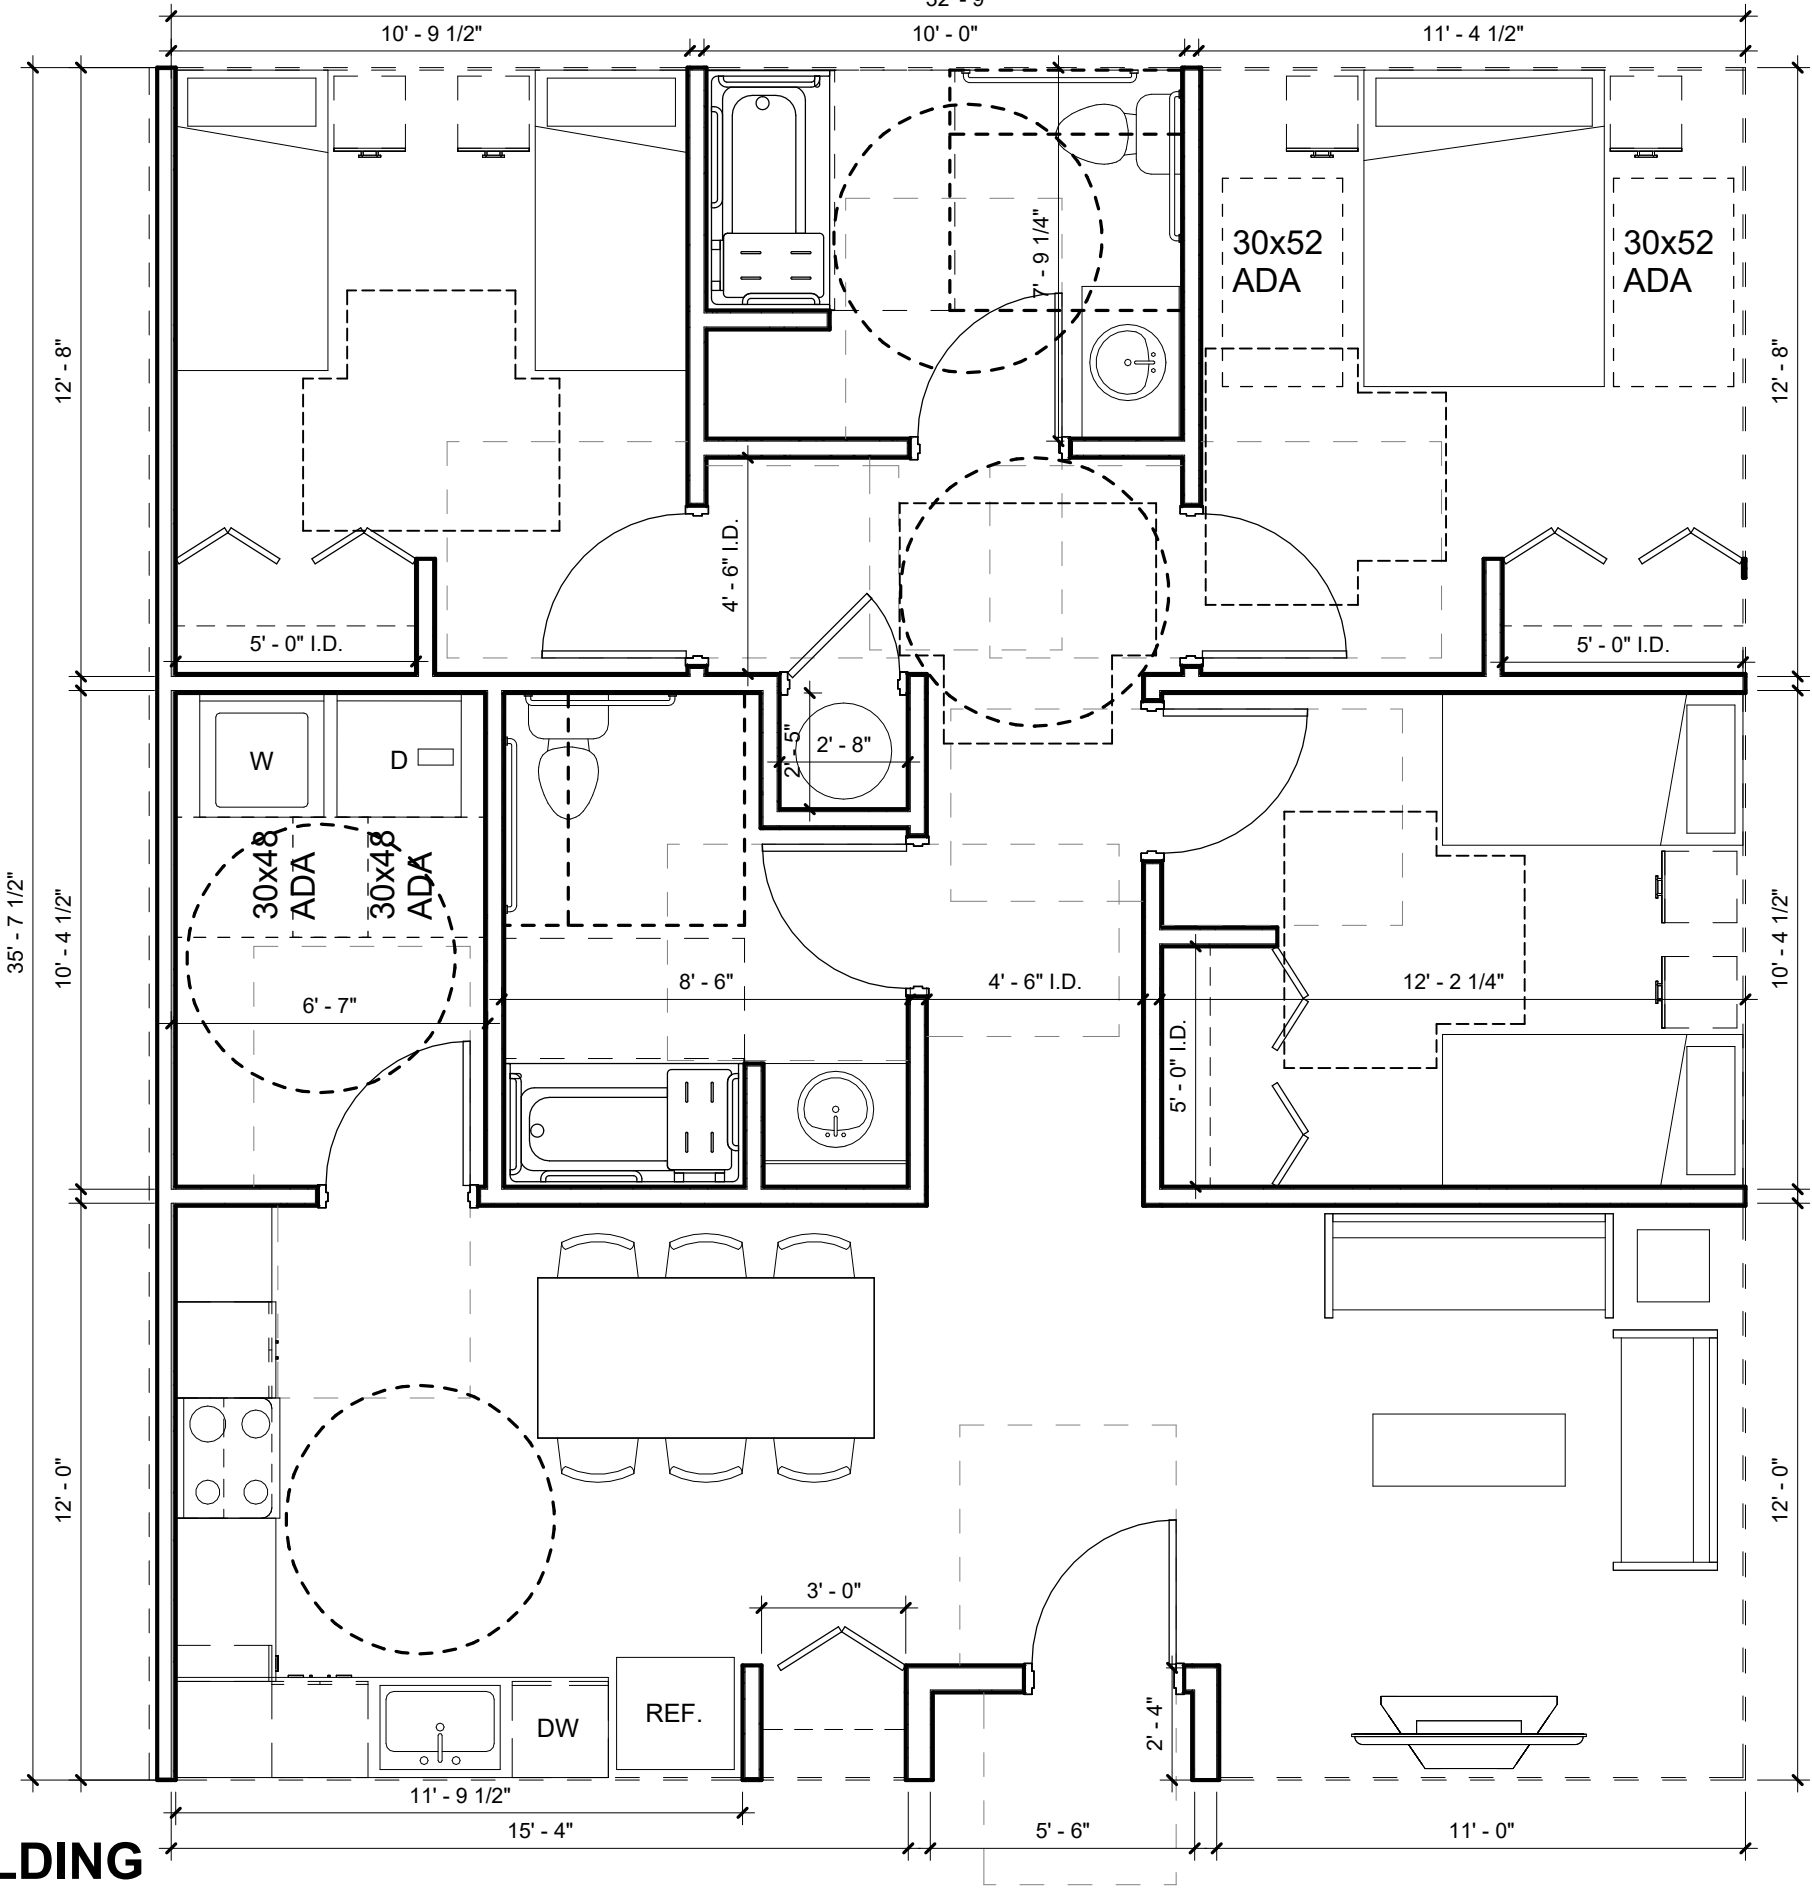

3 BR ADA - SOUTH BUILDING

OLLIE COURT

SHT #: A07

08/14/23